
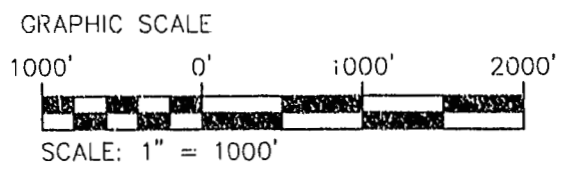
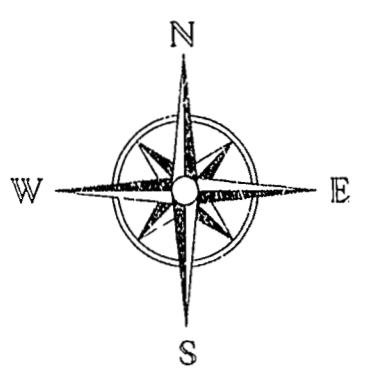
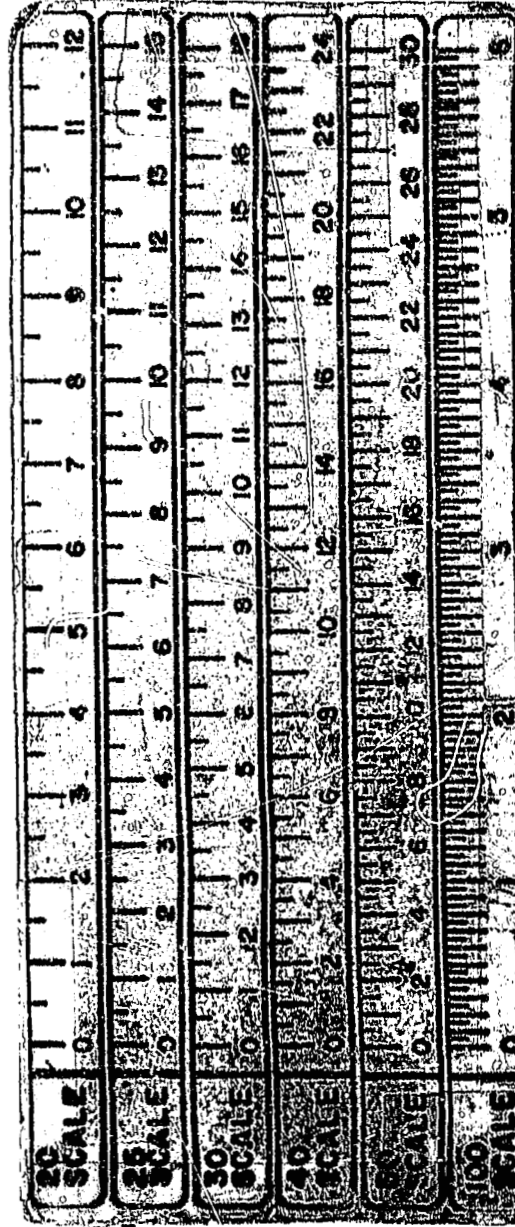



THE GOVERNOR'S LAND

At Two Rivers

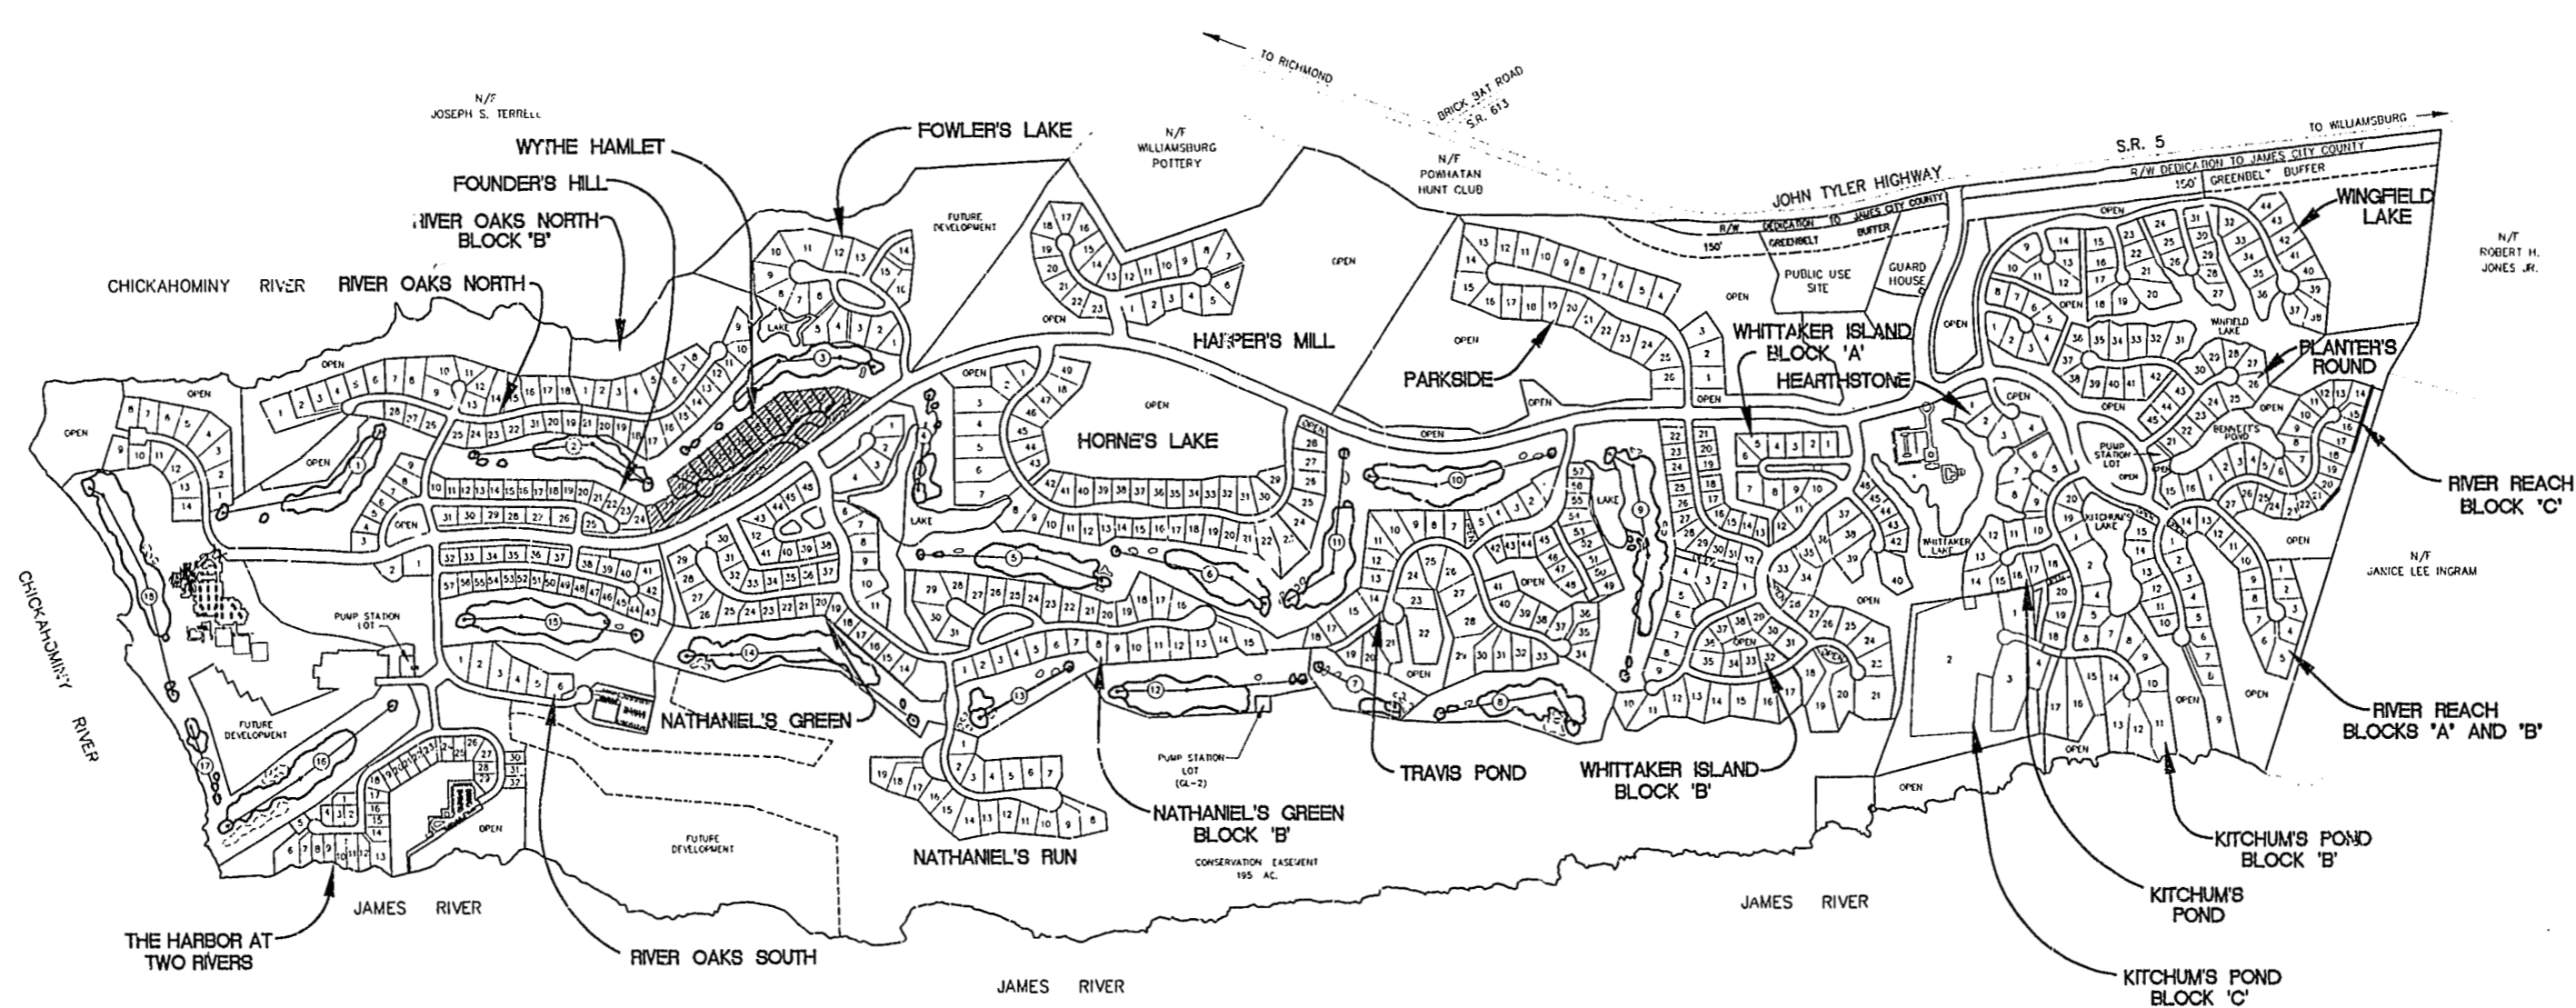

11:09 AM
 day of April, 1998
 DOCUMENT: 980217081
 Nelson S. Wilson, Clerk
 By Claudia H. ... Dep. Clerk

CL:37BP02.dwg 07.02.98-13.56

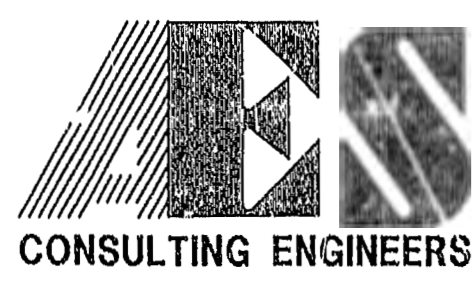

5248 Olde Towne Road, Suite 1
 Williamsburg, Virginia 23188
 (804) 253-0040
 Fax (804) 220-8954

PLAT OF
 WYTHE HAMLET
THE GOVERNOR'S LAND
At Two Rivers
 POWHATAN DISTRICT JAMES CITY COUNTY VIRGINIA



PL. NO.	DATE	REVISION / COMMENT / NOTE	BY

Designed AES	Drawn AES
Scale NOTED	Date 6/98
Project No. 7173-3-2B	
Drawing No. 2 OF 3	