
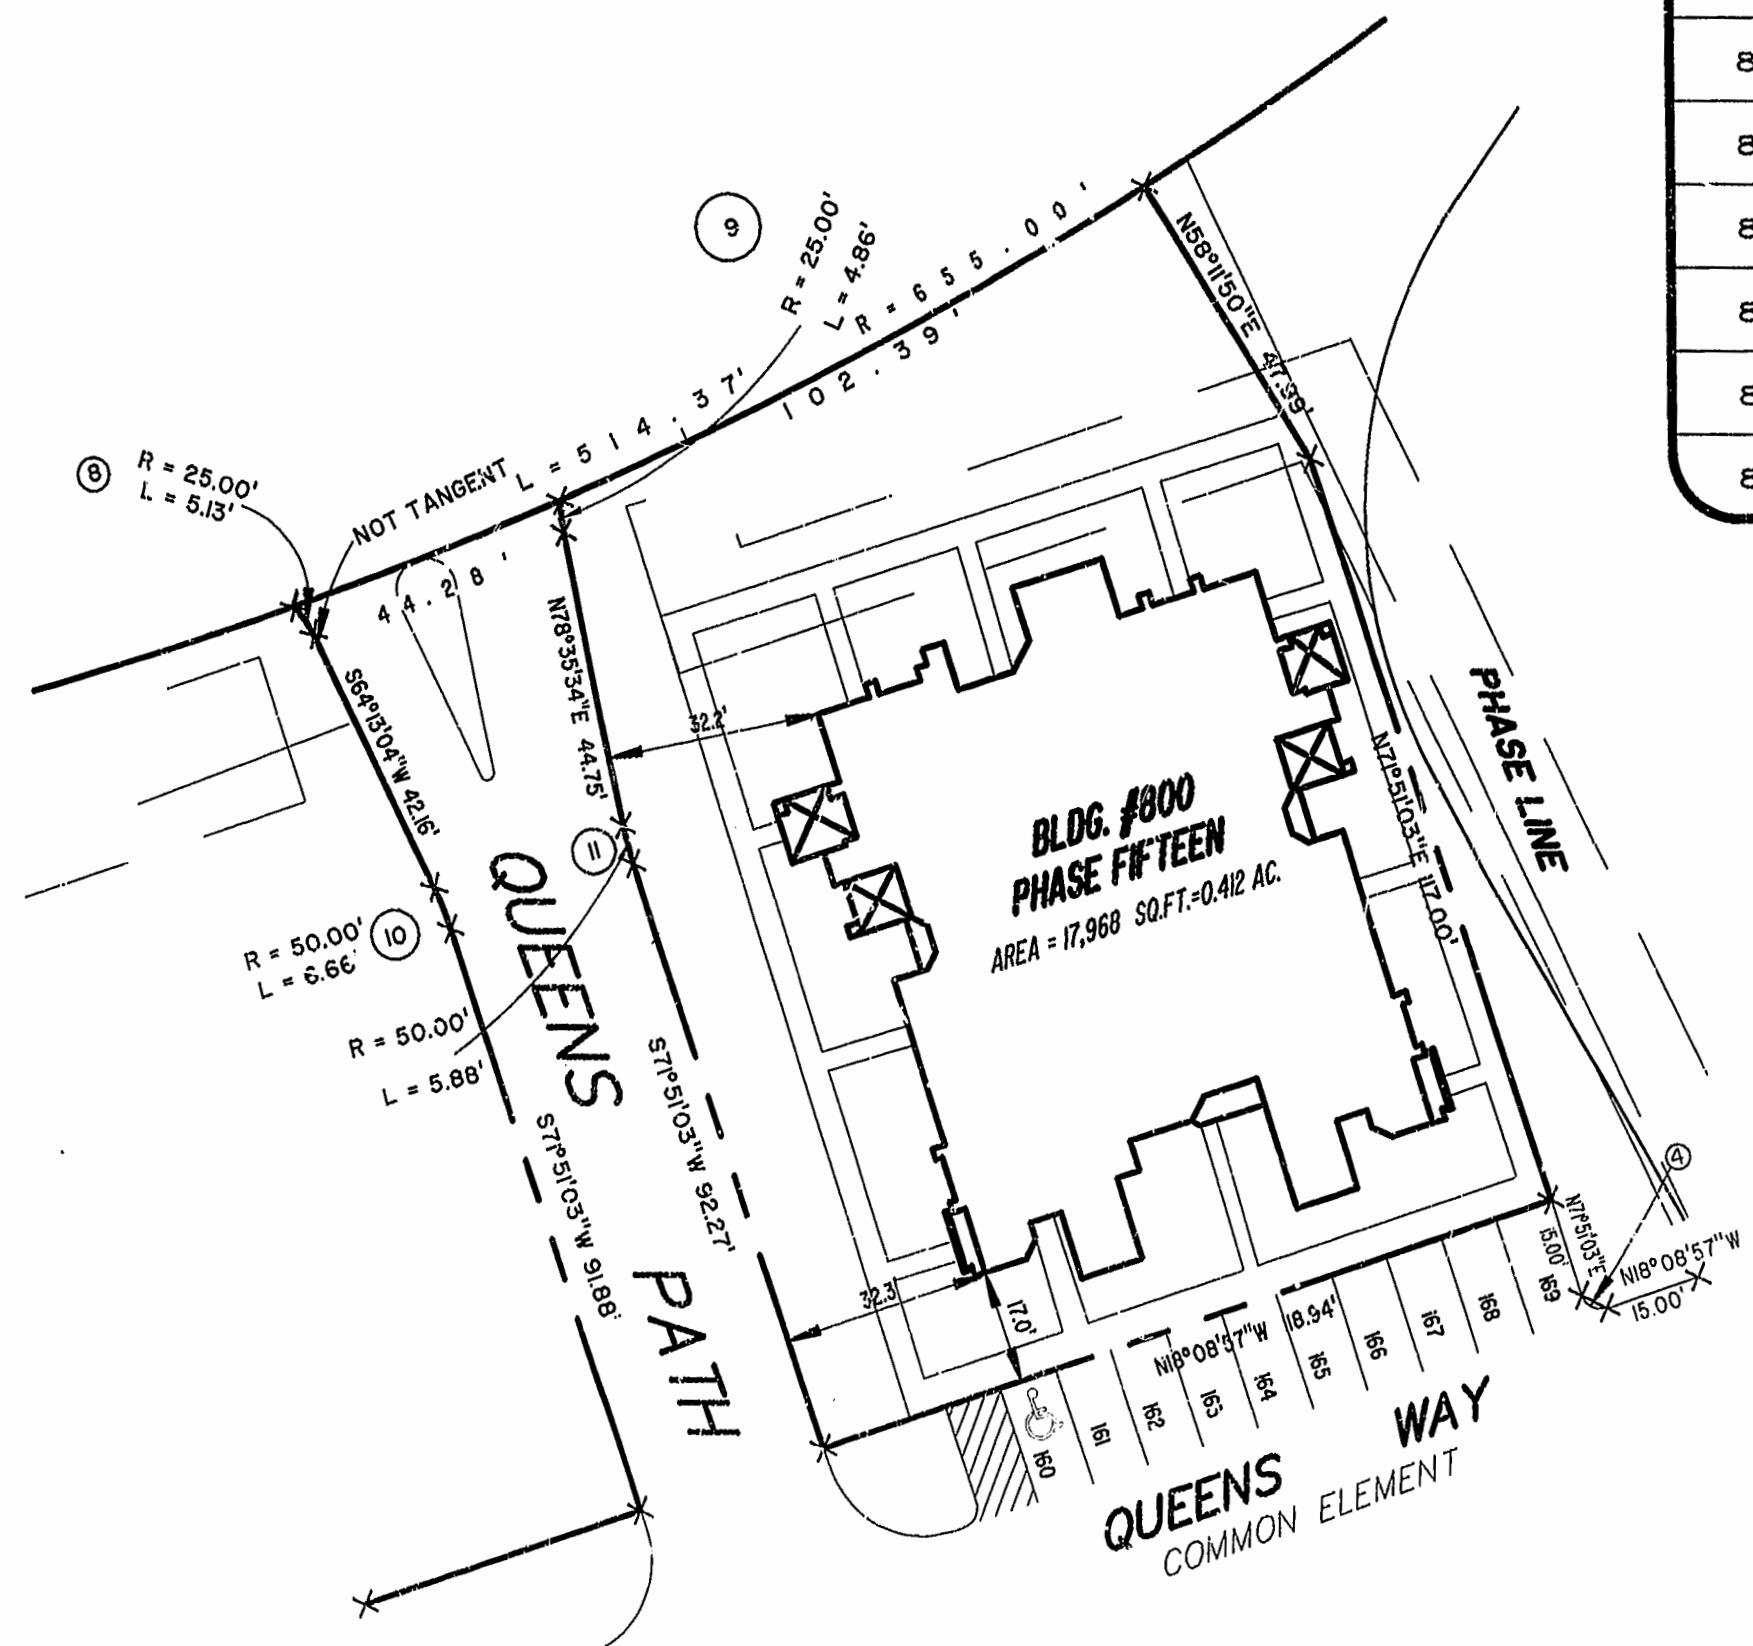


BLDG. NUMBER	UNIT NUMBER	UNIT TYPE	ADDRESS	PARKING SPACE NO.
800	8-1001	AR	801 QUEENS WAY	165
800	8-1002	B	802 QUEENS WAY	164
800	8-1003	A	803 QUEENS WAY	163
800	8-1004	E	804 QUEENS WAY	162
800	8-1005	C	805 QUEENS WAY	161
800	8-1006	D	806 QUEENS WAY	167
800	8-1007	F	807 QUEENS WAY	168
800	8-1008	DR	808 QUEENS WAY	164
800	8-1009	CR	809 QUEENS WAY	170
800	8-1010	ER	810 QUEENS WAY	171

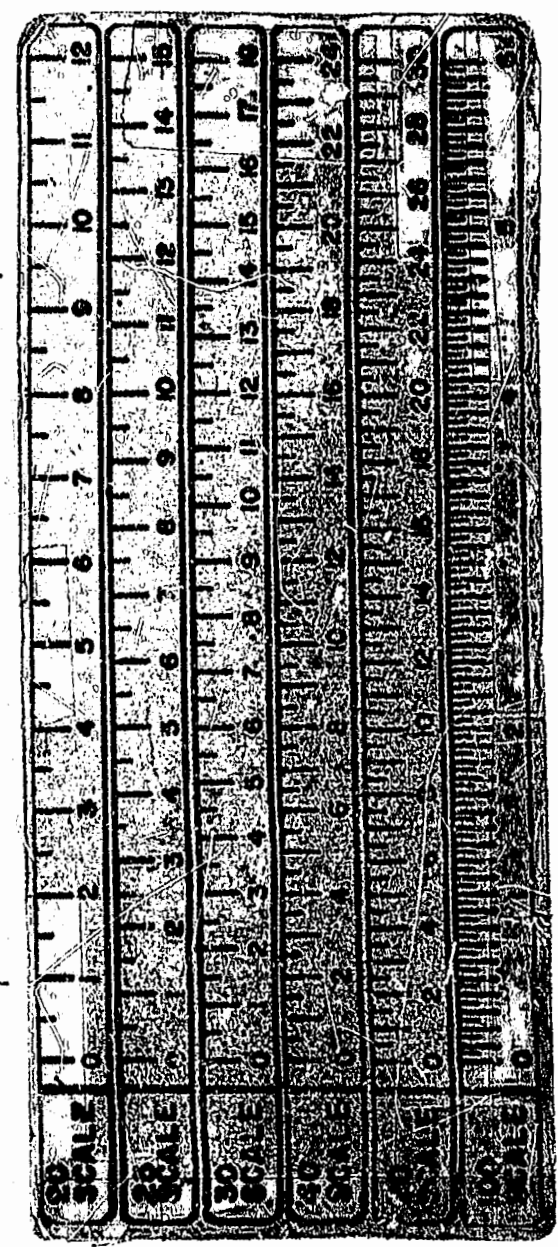

12:31 PM
 RECORDED
 DOCUMENT # 98-03-20277
 10/10/98

PLAY RECORDED
 P.D. NO. 21500-2-5

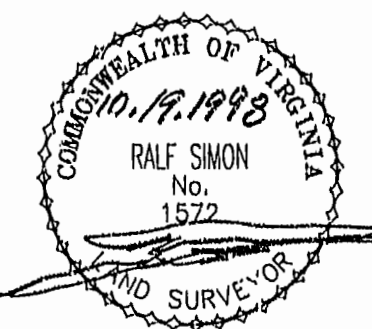


EXHIBIT # 1 PHASE FIFTEEN
 LAFONTAINE CONDOMINIUMS
 AT
 WILLIAMSBURG CROSSING
PHASE FIFTEEN
 FOR
 UNIVERSITY SQUARE ASSOCIATES

Hassell & Folkes, P.C. Engineers Surveyors Planners Chesapeake, VA, 23320 (757)547-9531	SIZE c	CONTRACT NO.	DISK/BOX 49F/15	FILENAME LF-P15.DWG	REV.
SCALE: 1" = 25'			DATE: 10/09/98		SHEET 4 of 4