


46-1-01-0-0001
"GREENSPRINGS PLANTATION"

(DB 322, PG 254)



EXIST. 20' JAMES CITY COUNTY SERVICE
AUTHORITY SAN. SEWER EASEMENT AS
SHOWN IN AS-BUILT LOCATION. D.B. 141 - PG. 388



MATCH LINE - SEE SHEET 3

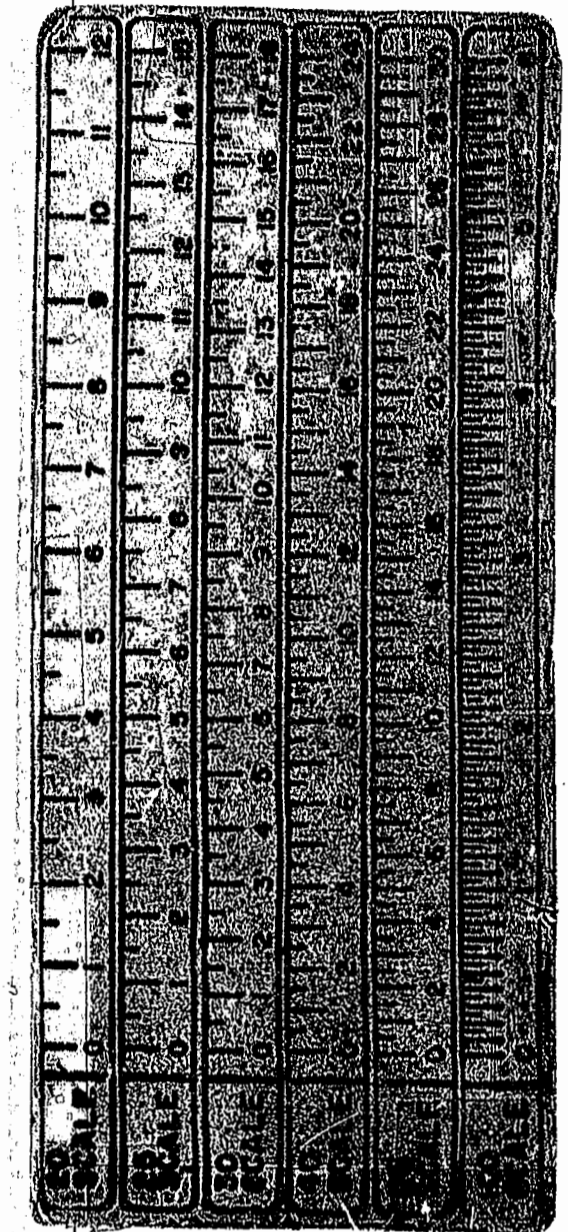

MATCH LINE
SEE SHEET 4

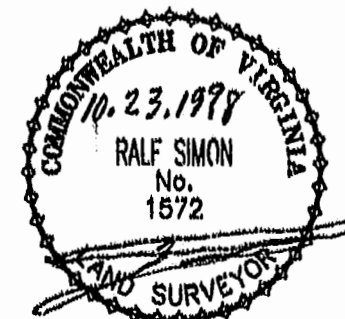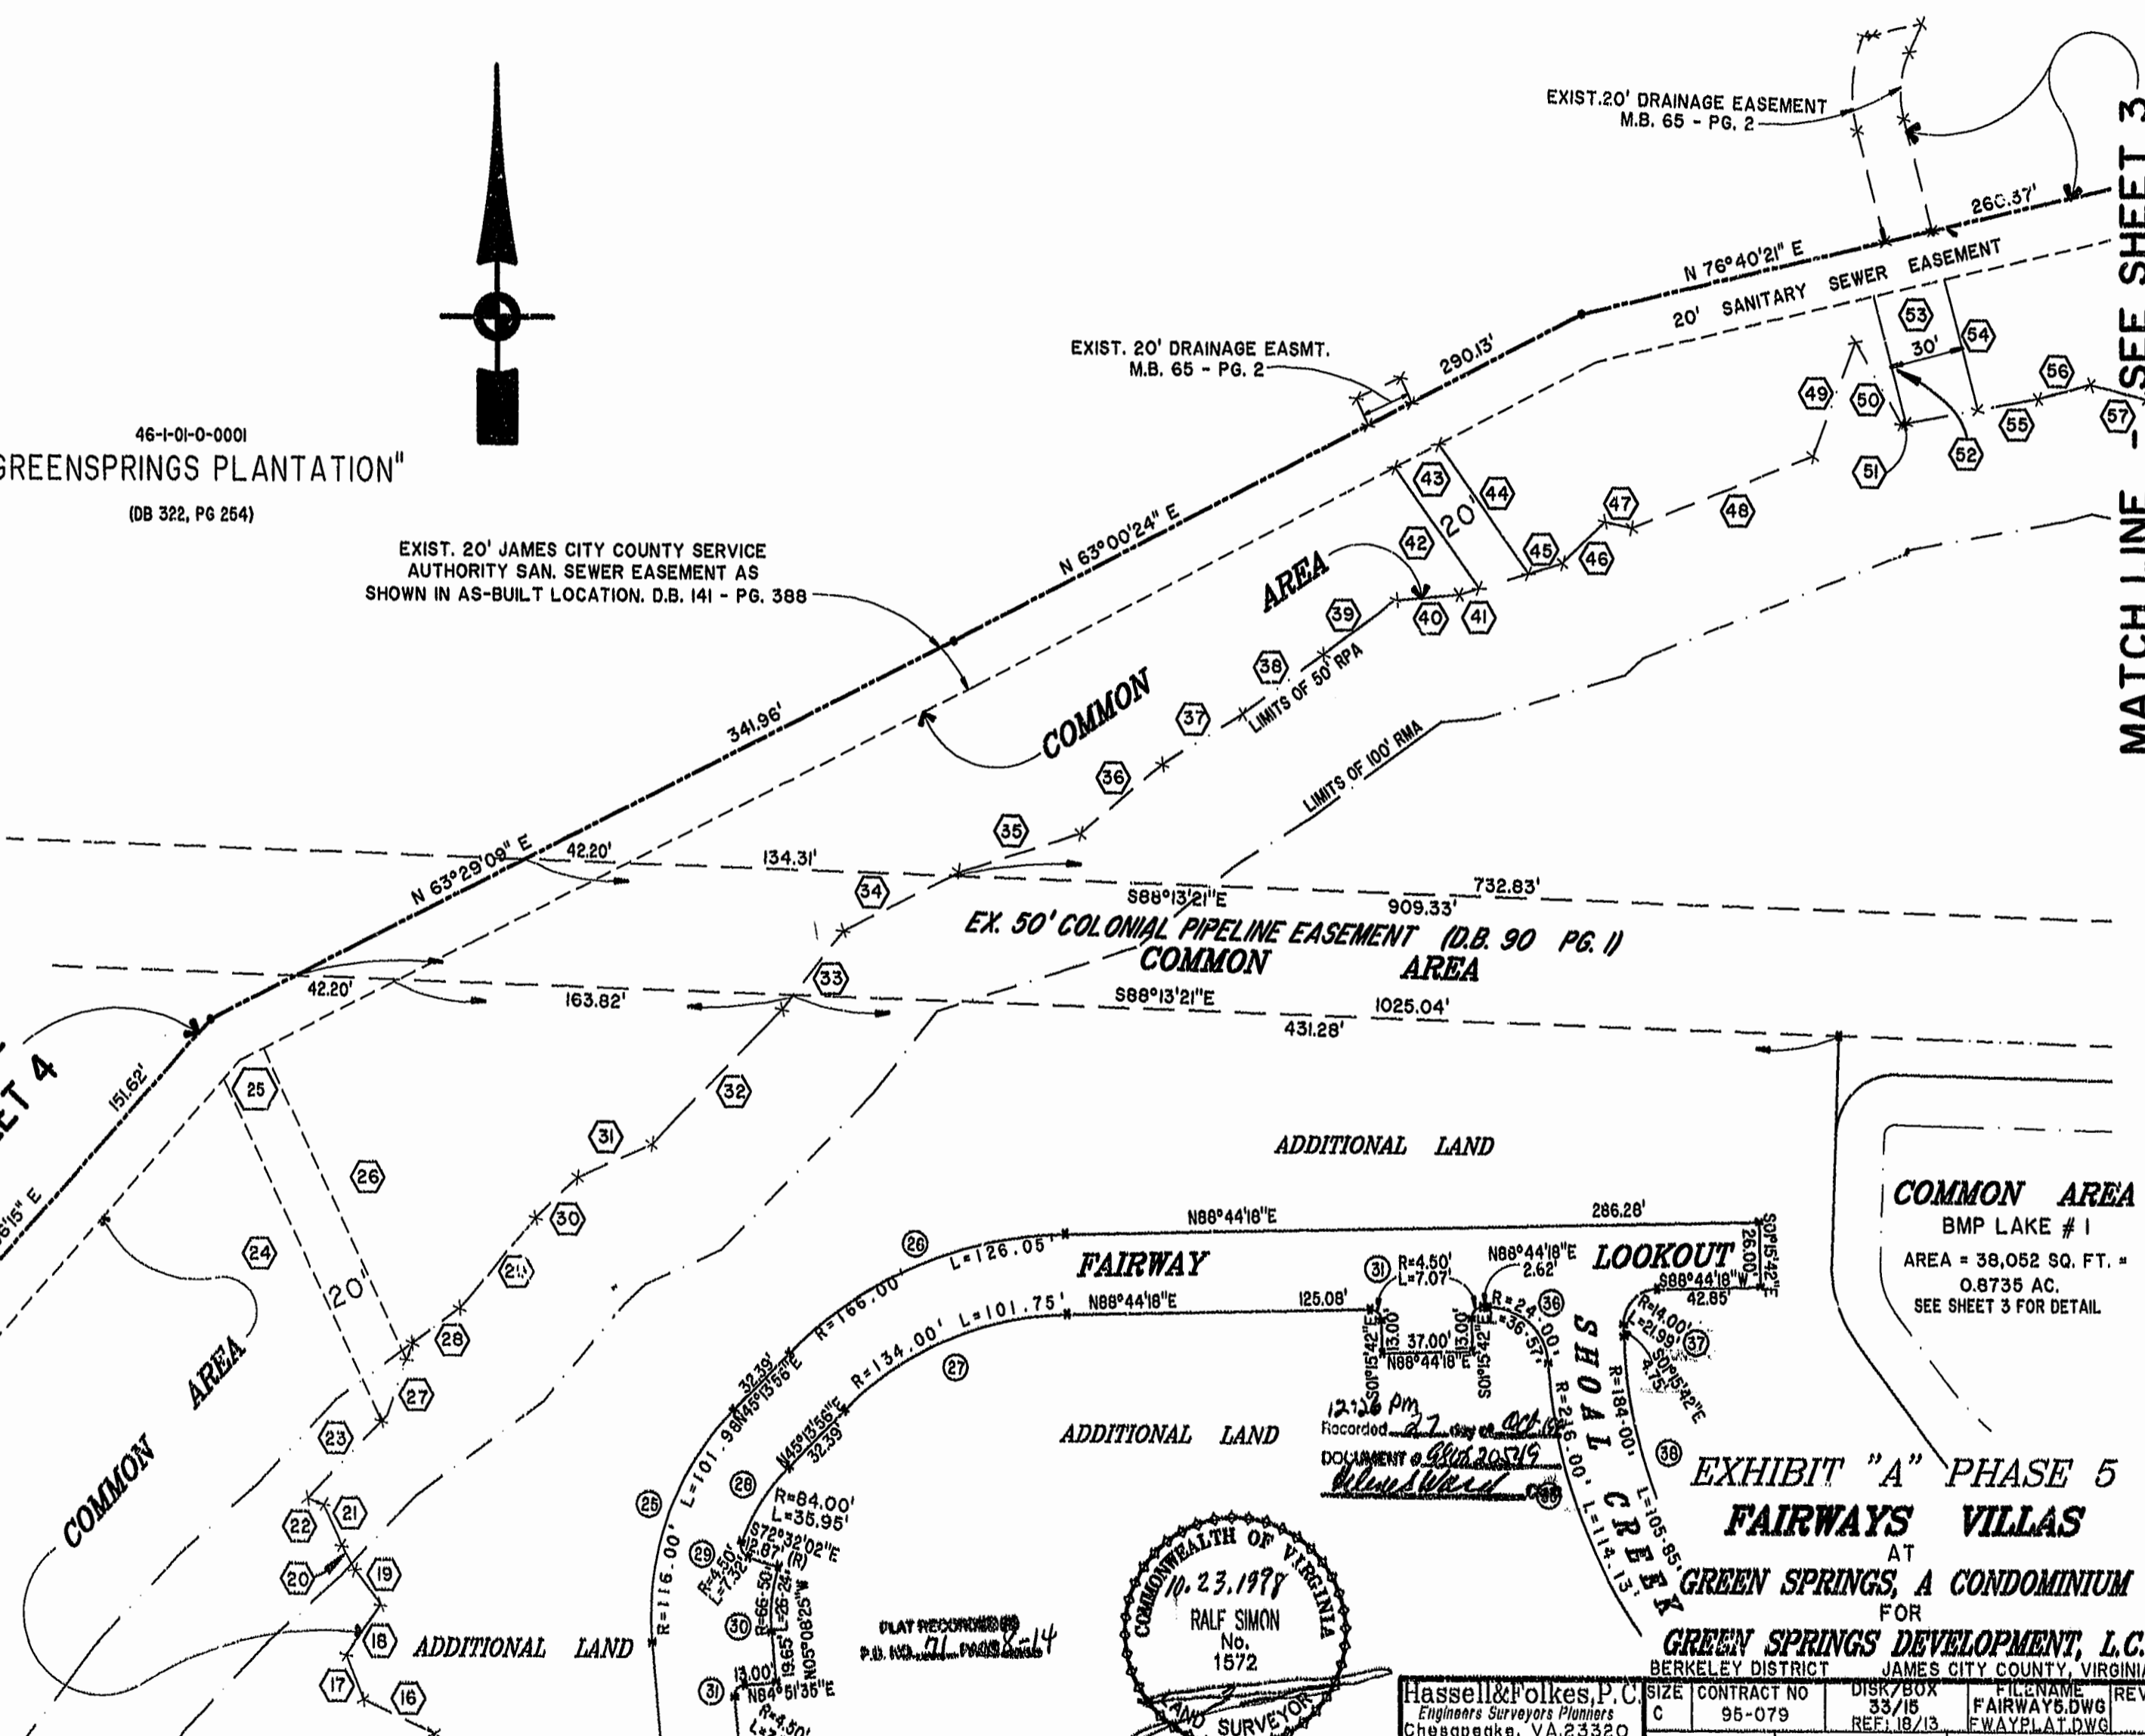

PLAT RECORDED
P.D. NO. 71-1403

Recorded
12:26 pm
DOCUMENT # 200549
Ralf Simon

EXHIBIT "A" PHASE 5
FAIRWAYS VILLAS
AT
GREEN SPRINGS, A CONDOMINIUM
FOR
GREEN SPRINGS DEVELOPMENT, L.C.
BERKELEY DISTRICT JAMES CITY COUNTY, VIRGINIA

Hassell & Folkes, P.C. Engineers Surveyors Planners Chesapeake, VA. 23320 (757) 547-9531	SIZE CONTRACT NO C 95-079	DISK/BOX 33/15 REF. 10/13	FILENAME FAIRWAYS.DWG FWAYPLAT.DWG	REV. 1
SCALE: 1" = 50'		DATE: 12/08/97		SHEET 5 of 7