

N OR F CHESAPEAKE CORP OF VA. TAX MAP # (2-1)(1-10) PLAT BOOK 11, PAGE 35

PARCEL AREA = 27 ACRES ±
TAX MAP # (3-4)(1-12)


N OR F J.W. CARNEY ESTATE TAX MAP # (3-4)(1-1) PLAT BOOK 16, PAGE 49

N OR F MALCOLM LEE BOSWELL TAX MAP # (3-4)(2-4) LOT. C-4, SECTION C, "RACEFIELD"

CURVE DATA

(A)

Δ = 15° 18' 04"
R = 745.31'
L = 199.04'
T = 100.12'
C = 193.45'
CB = N 70° 59' 49" W

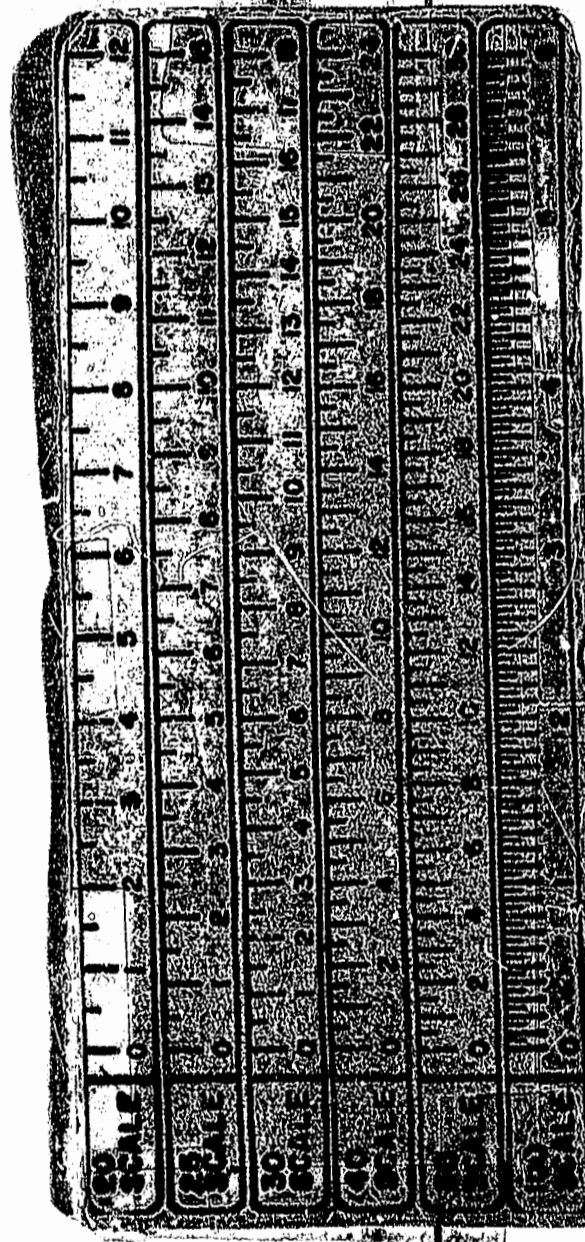

- REFERENCES:**
- WILL BOOK 23, PAGE 86
 - DEED BOOK 204, PAGE 203
 - DEED BOOK 223, PAGE 133
 - PLAT BOOK 16, PAGE 49
 - PLAT BOOK 38, PAGE 61

PLAT # 71 P.B. NO. 71 P. 31



5248 Olde Towne Road, Suite 1
Williamsburg, Virginia 23188
(804) 253-0040
Fax (804) 220-8994

PLAT OF SURVEY
A PARCEL CONTAINING 27 ACRES ±
OWNED BY PATRICIA GOSWICK HODGES

STONEHOUSE DISTRICT JAMES CITY COUNTY VIRGINIA



11/26/92	2	day of Dec 1992
RECORDED		2010 23249
DOCUMENT #		
BY		
DATE	REVISION	COMMENT

Designed AES	Drawn RWE
Scale 1" = 200'	Date 2/18/92
Project No. 5173	
Drawing No. 1 OF 1	