

Nenny 12-15-98

BOOK 74 PAGE 33


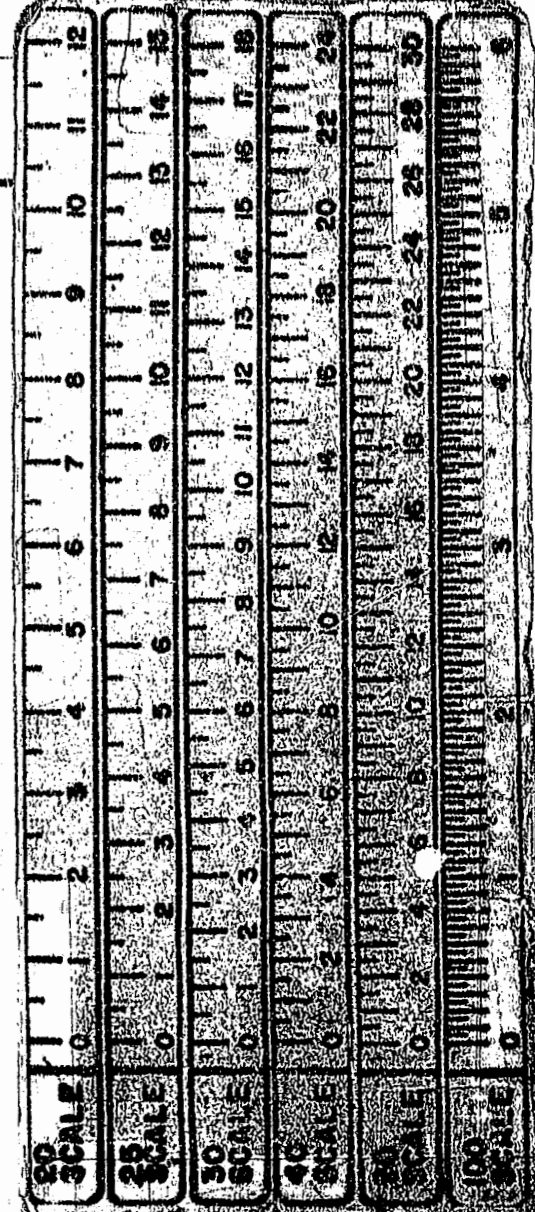


EXHIBIT "A" PHASE 32
FAIRWAYS VILLAS
 AT
GREEN SPRINGS, A CONDOMINIUM
 FOR
GREEN SPRINGS DEVELOPMENT, L.C.
 BERKELEY DISTRICT JAMES CITY COUNTY, VIRGINIA

12:17 PM
 Recorded 16 day of Dec. 1998
 DOCUMENT # 9801-24430
 Clerk

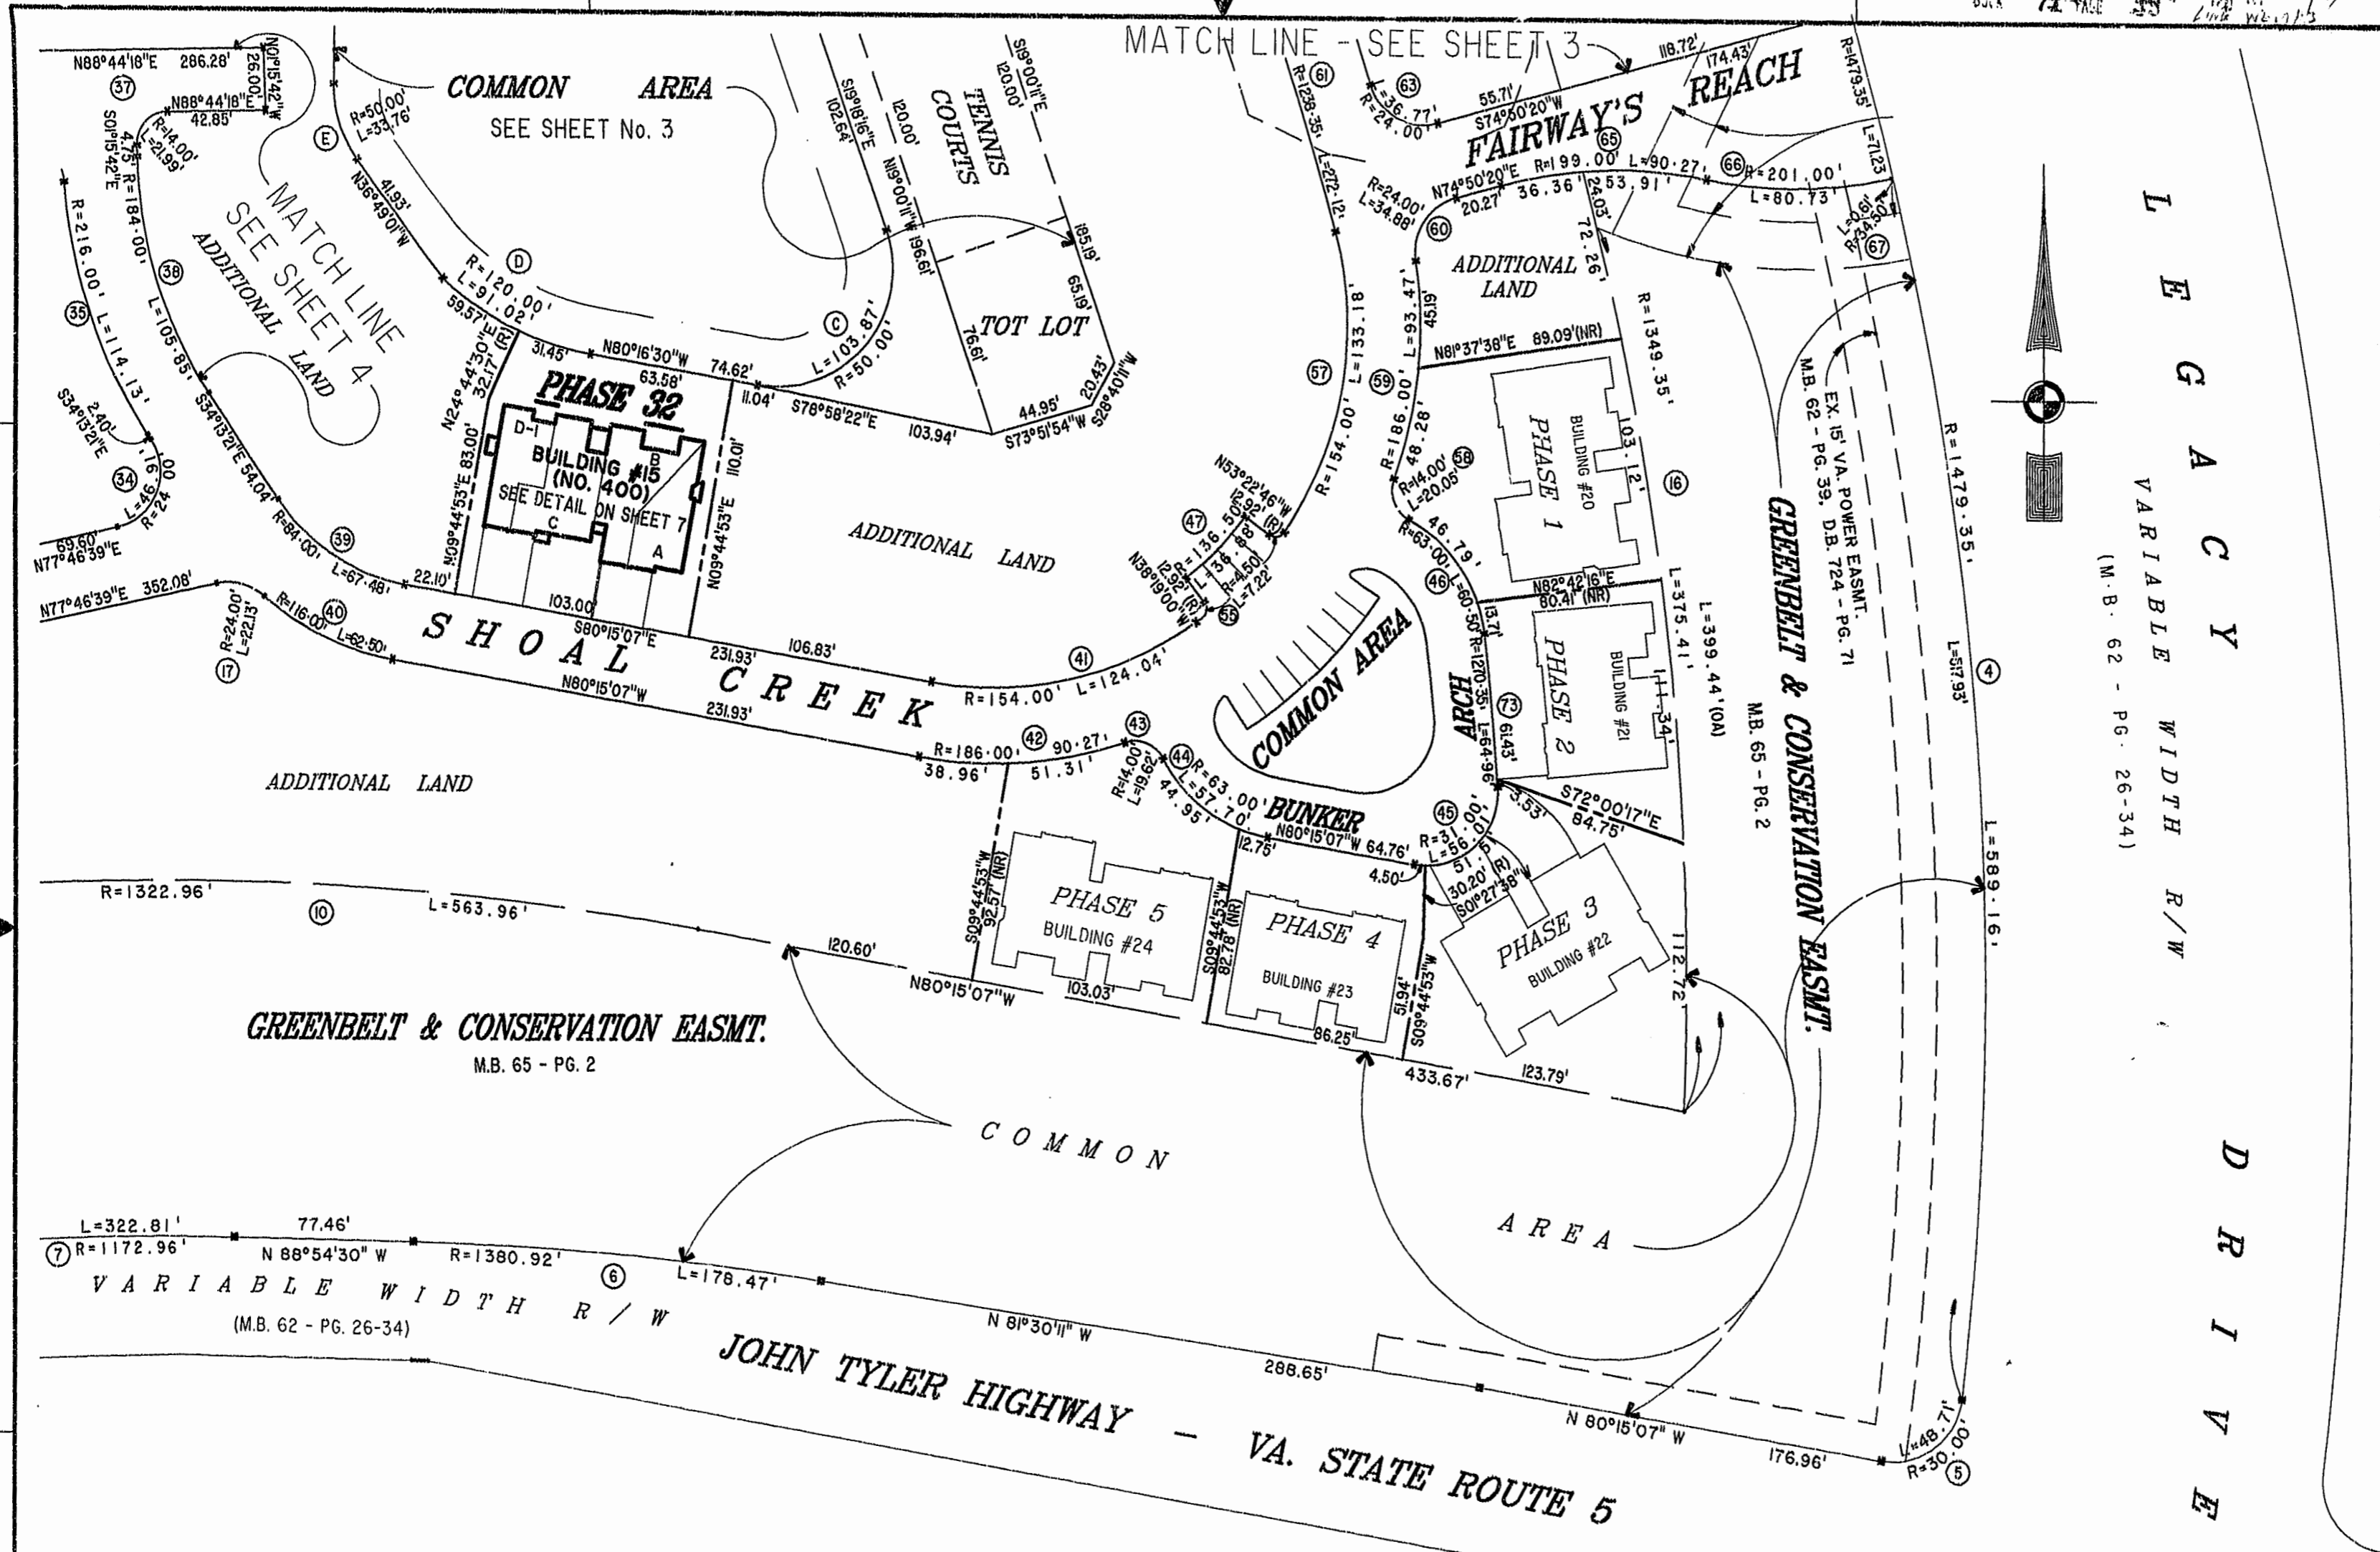

PLAT RECORDED IN
 P.B. NO. 91 PAGE 32-44

Hassell & Folkes, P.C. Engineers Surveyors Planners Chesapeake, VA. 23320 (757) 547-9531	SIZE CONTRACT NO C 95-079	DISK/BOX 6/16 REF: 18/13	FILENAME FAIRWAY32.DWG FWAYPLAT.DWG	REV.
SCALE: 1" = 50'		DATE: 12/10/98		SHEET 2 of 7