
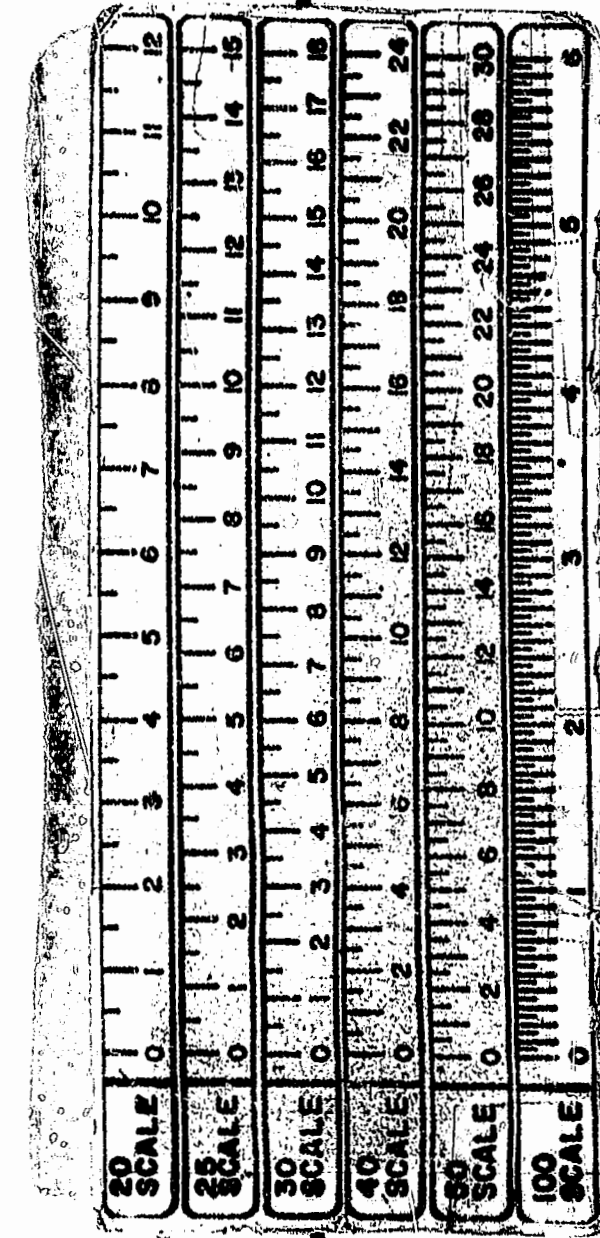


LOCATION MAP


PARCEL AREAS

PARCEL 'A'	43,147 S.F.±	0.991 AC.±
PARCEL 'B'	64,319 S.F.±	1.477 AC.±
TOTAL AREA=	107,466 S.F.±	2.468 AC.±

N/F
 MARRIOTT'S MANOR CLUB AT FORD'S COLONY
 MARRIOTT OWNERSHIP RESORTS, INC.
 P.B. 53/27
 PB 57/42
 PB 57/43-51

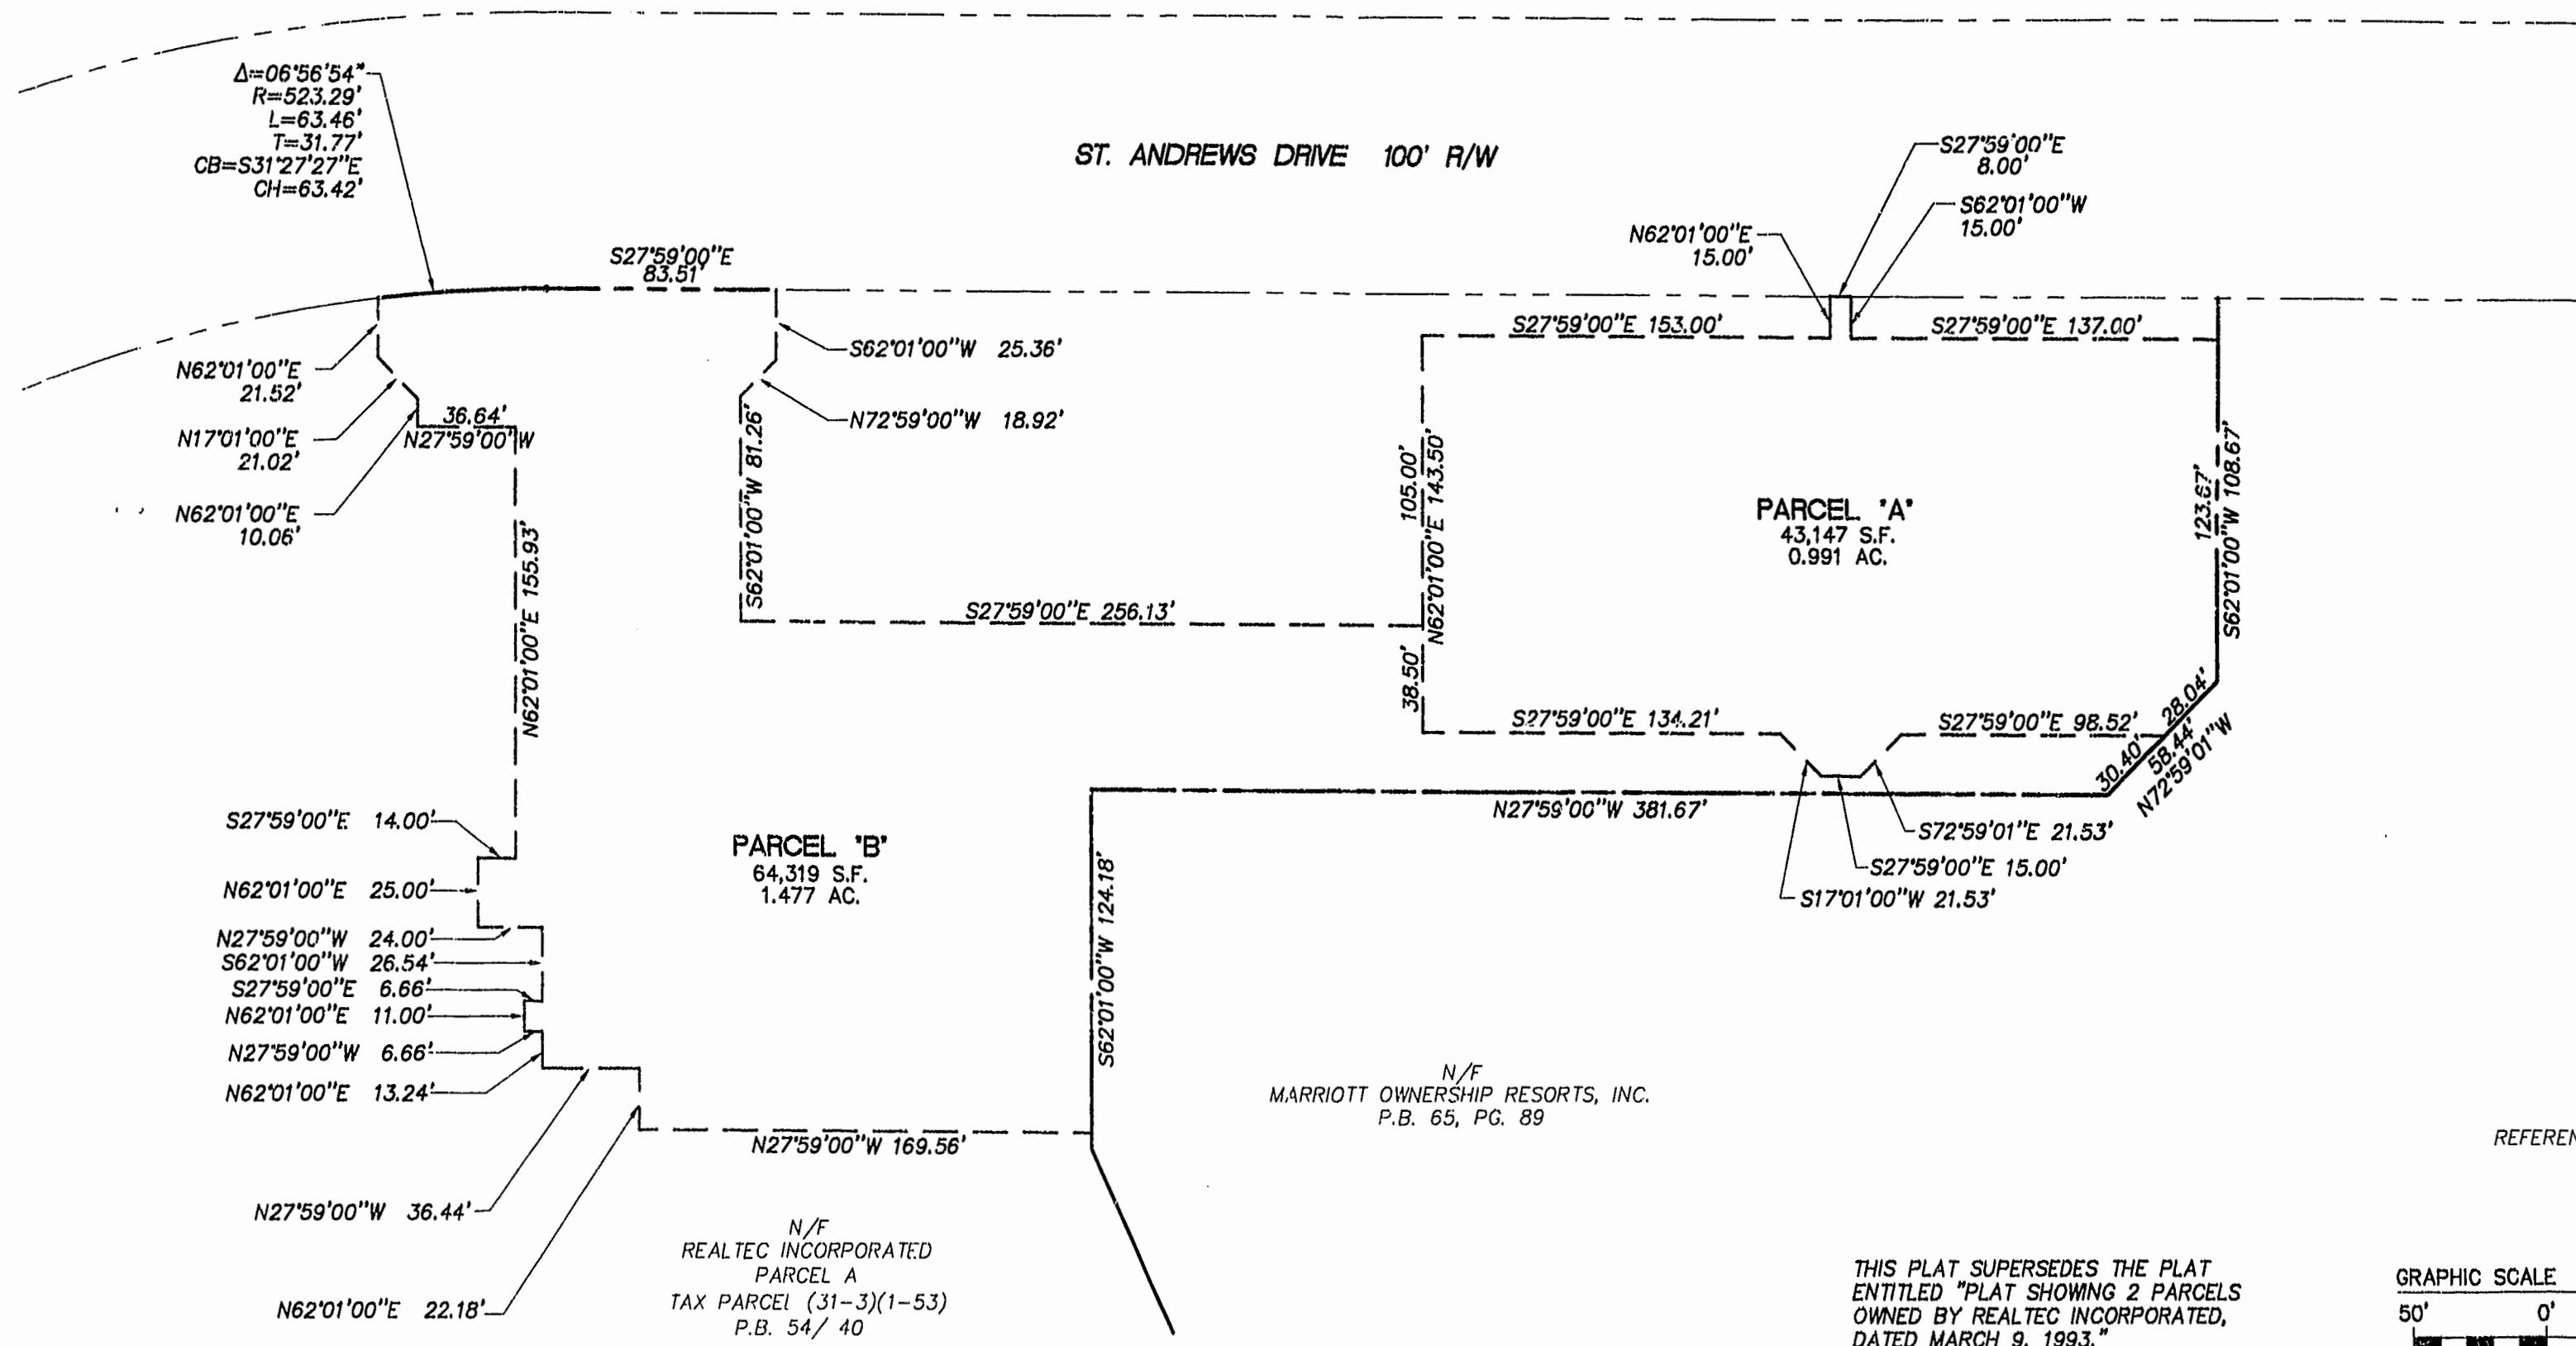

REFERENCES: PB 40/63
 PB 46/79
 PB 54/40
 PB 44/36

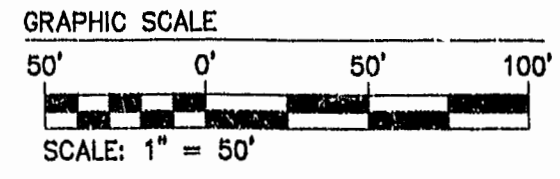

THIS PLAT SUPERSEDES THE PLAT ENTITLED "PLAT SHOWING 2 PARCELS OWNED BY REALTEC INCORPORATED, DATED MARCH 9, 1993."
 Recorded 11 day of Dec, 1999
 DOCUMENT # 99-027-0644
Wilson

12.11.98-09.42.33p03.dwg

5248 Olde Towne Road, Suite 1
 Williamsburg, Virginia 23188
 (757) 253-0040
 Fax (757) 220-8994

PLAT SHOWING 2 PARCELS OWNED BY REALTEC INCORPORATED

POWhatan DISTRICT JAMES CITY COUNTY VIRGINIA



No.	DATE	REVISION / COMMENT / NOTE	BY

Designed SOW	Drawn EAW
Scale 1" = 50'	Date 12/11/98
Project No. 7739	
Drawing No. 1 OF 1	