

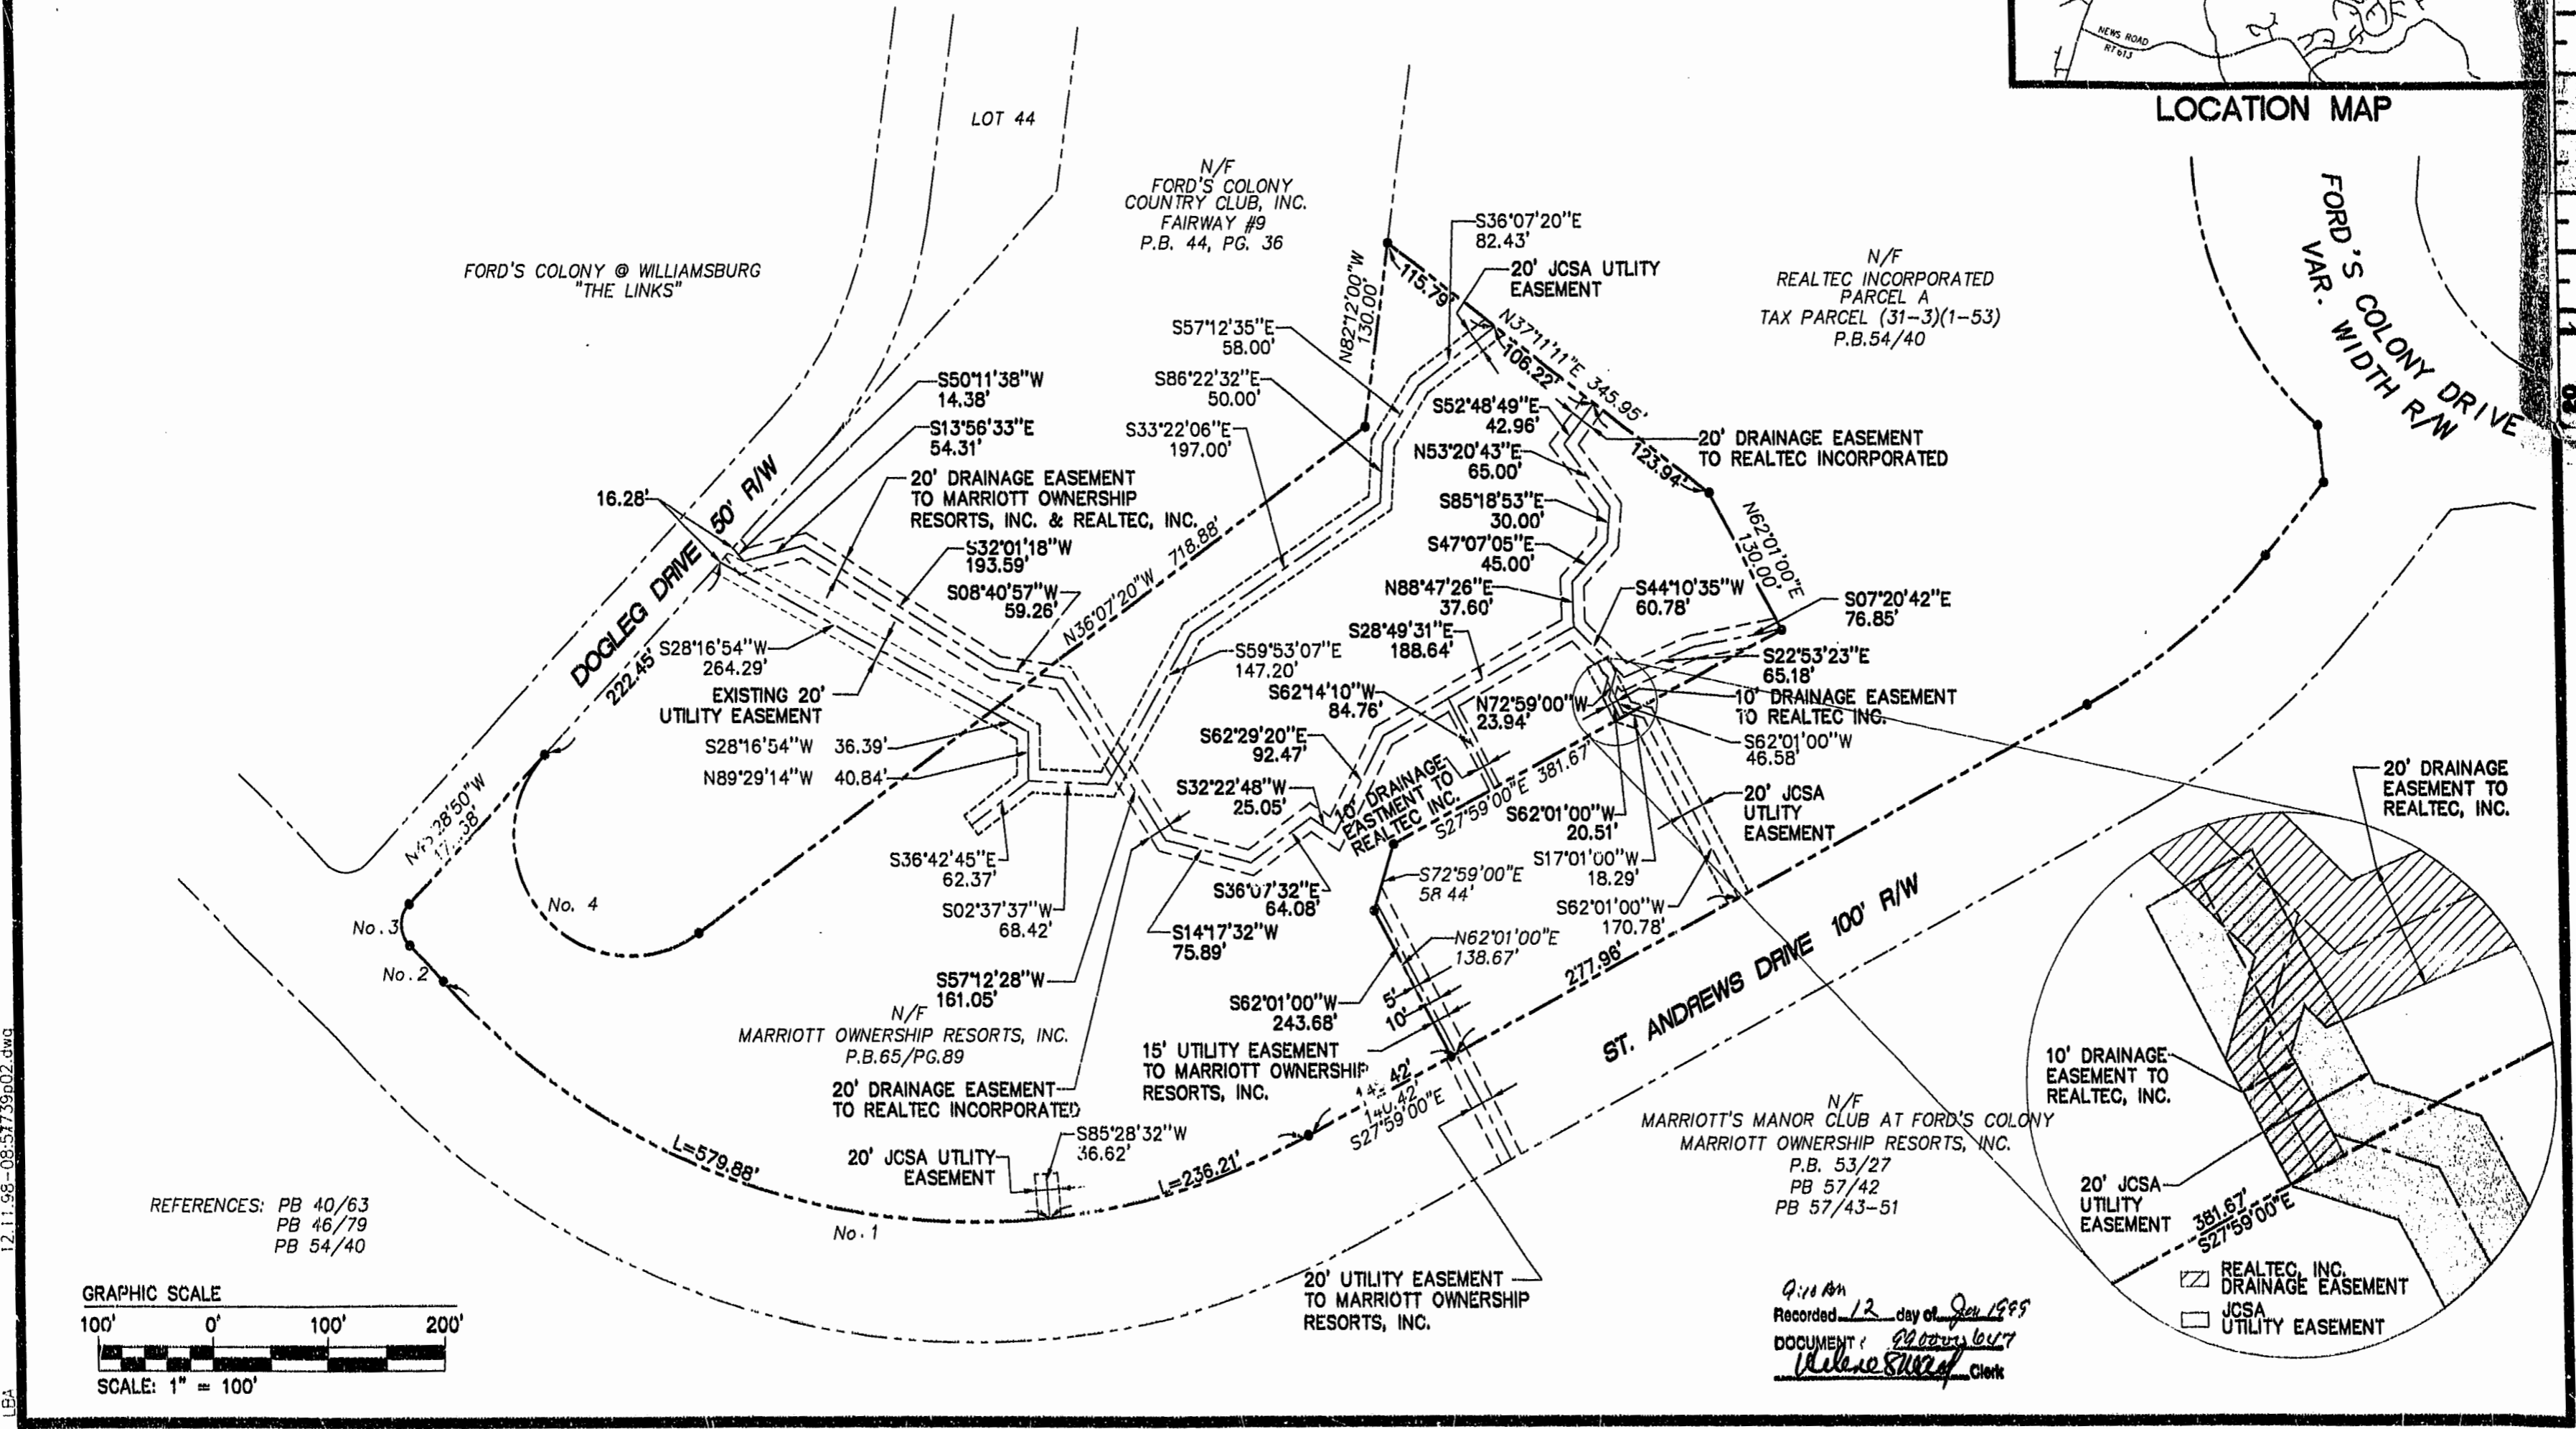
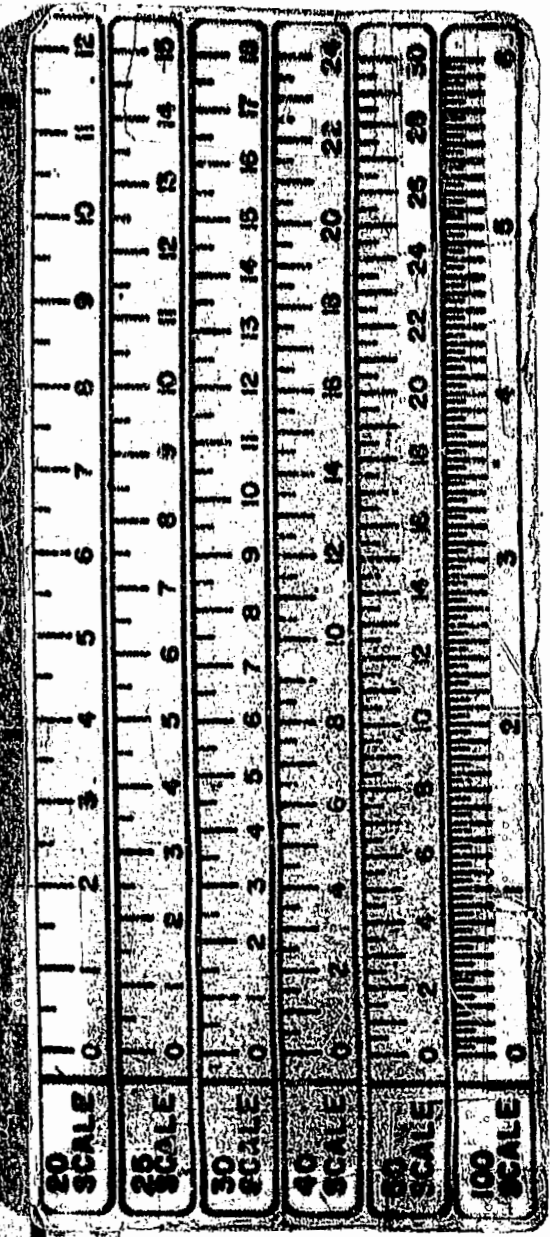
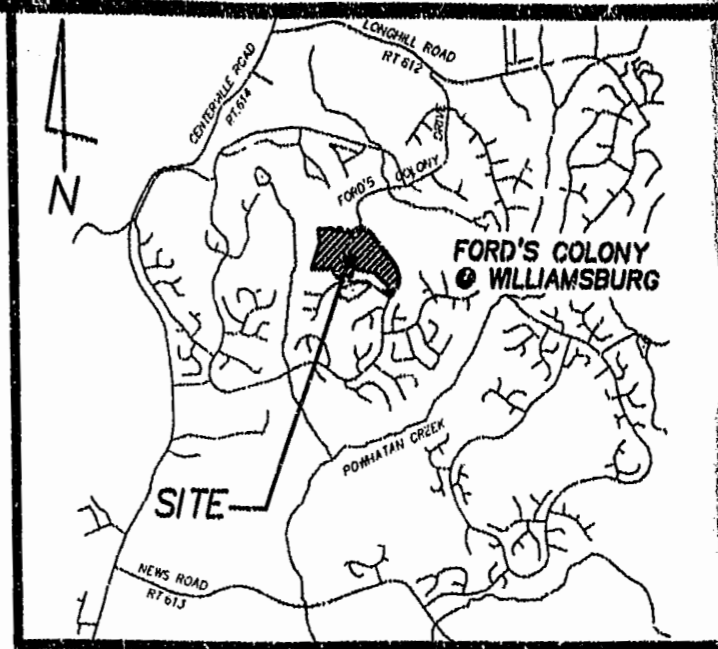


NUMBER	DELTA	RADIUS	LENGTH	TANGENT	CHORD	CHRD BRNG
No.1	75°38'00"	618.23	816.09	479.84	758.12	S09°50'00"W
No.2	01°53'57"	1250.00	41.43	20.72	41.43	S46°42'03"W
No.3	87°46'06"	25.00	38.30	24.05	34.66	S89°38'05"W
No.4	169°38'33"	100.00	296.08	1103.35	199.18	N48°41'56"E

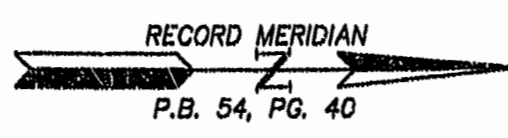


REFERENCES: PB 40/63  
PB 46/79  
PB 54/40

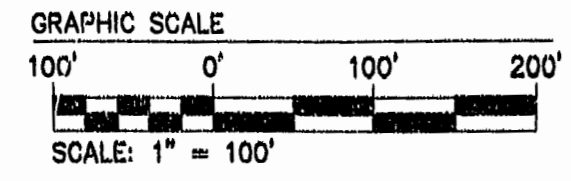


N/F MARRIOTT'S MANOR CLUB AT FORD'S COLONY  
MARRIOTT OWNERSHIP RESORTS, INC.  
P.B. 53/27  
PB 57/42  
PB 57/43-51

9:11 AM  
Recorded 12 day of Jan 1999  
DOCUMENT 22000067  
W. Wilson Clerk

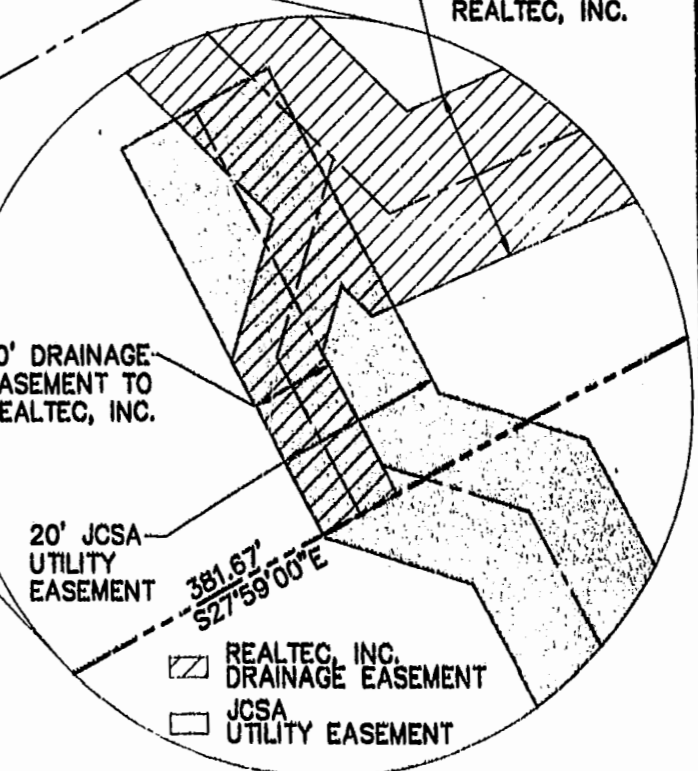

12.11.98-08-5173902.dwg

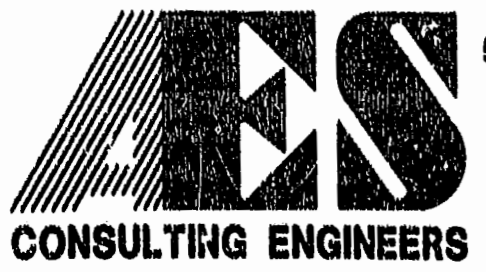

5248 Olde Towne Road, Suite 1  
Williamsburg, Virginia 23188  
(757) 253-0040  
Fax (757) 220-8994

**PLAT SHOWING VARIOUS EASEMENTS  
ON PARCELS OWNED BY  
MARRIOTT OWNERSHIP RESORTS, INC.,  
REALTEC INCORPORATED, AND  
FORD'S COLONY COUNTRY CLUB**

POWATAN DISTRICT      JAMES CITY COUNTY      VIRGINIA



No.	DATE	REVISION / COMMENT / NOTE	BY

Designed SOW	Drawn EAW
Scale 1" = 100'	Date 12/11/98
Project No. 7739	
Drawing No. 1 OF 1	