

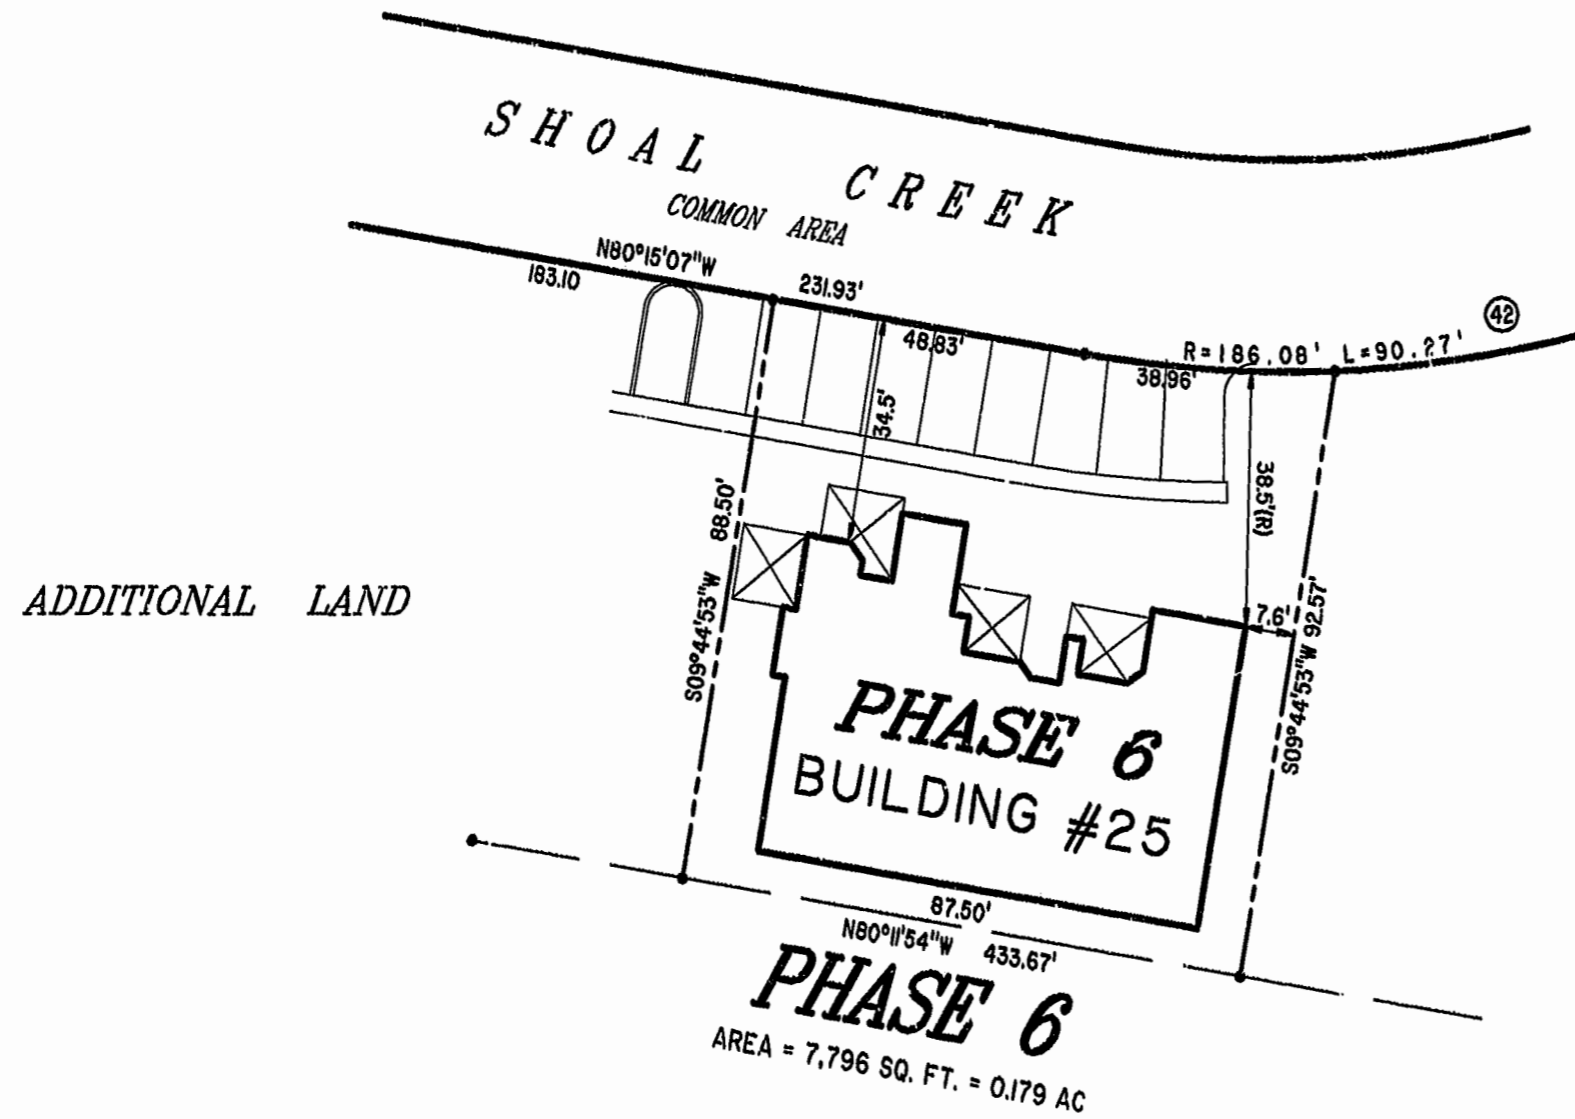
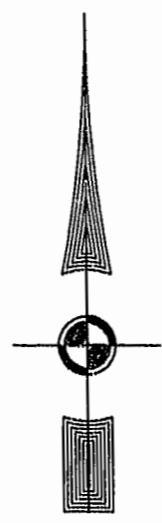


BUILDING NUMBER	UNIT NUMBER	UNIT TYPE	STREET ADDRESS
25	25-290	F	290 SHOAL CREEK
25	25-292	G	292 SHOAL CREEK
25	25-294	H	294 SHOAL CREEK
25	25-296	E	296 SHOAL CREEK

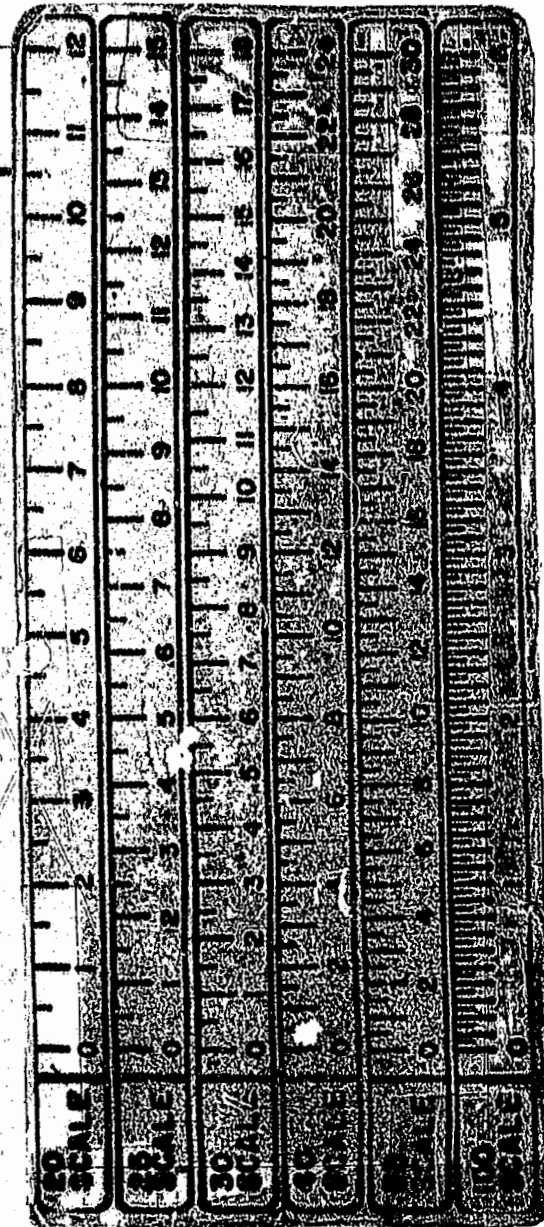

ADDITIONAL LAND

Recorded 9 day of 21 1999  
 DOCUMENT # 99 000 2614  
 Clerk

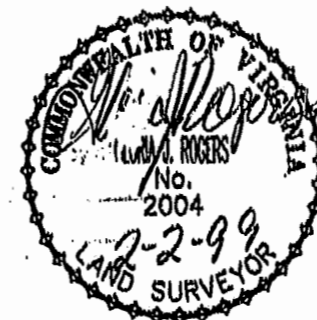

PLAT RECORDED IN 103  
 P.B. NO. 71 PAGE 22-104

**EXHIBIT "A" PHASE 6  
 FAIRWAYS VILLAS**

AT  
**GREEN SPRINGS, A CONDOMINIUM**  
 FOR

**GREEN SPRINGS DEVELOPMENT, L.C.**  
 BERKELEY DISTRICT JAMES CITY COUNTY, VIRGINIA

Hassell & Folkes, P.C. Engineers Surveyors Planners Chesapeake, VA 23320 (757) 547-9531	SIZE C	CONTRACT NO. 95-079	DISK/BOX 68/16 REF: 18/13	FILENAME FAIRWY6.DWG FWAYPLAT.DWG	REV.
SCALE: 1" = 25'		DATE: 01/12/99		SHEET 7 of 12	