
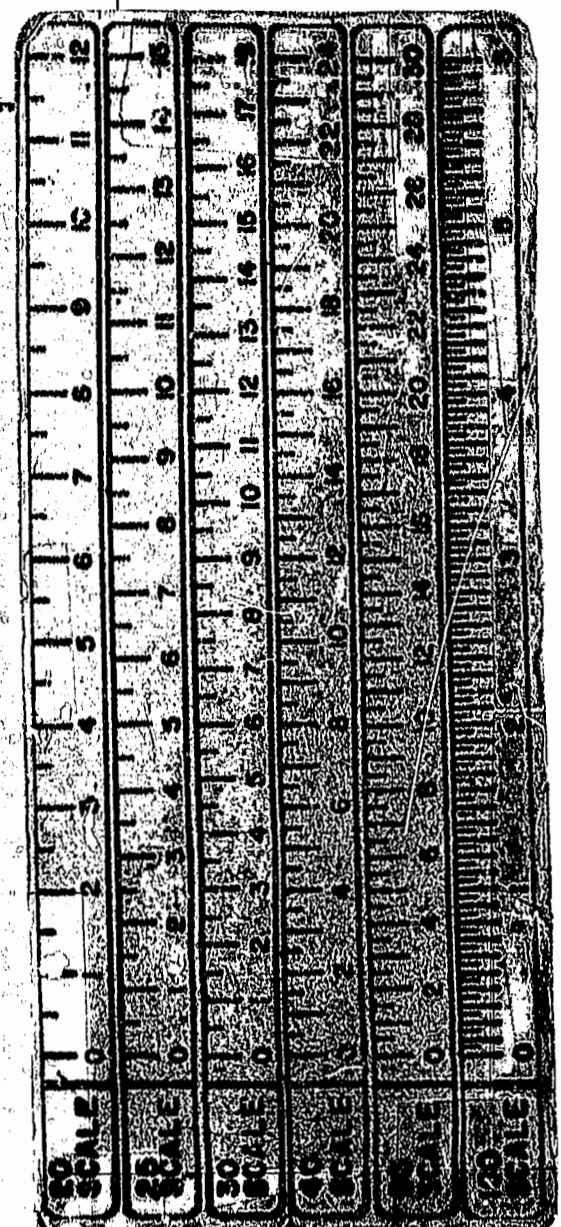


ADDITIONAL LAND

BUILDING NUMBER	UNIT NUMBER	UNIT TYPE	STREET ADDRESS
16	16-319	A	319 SHOAL CREEK
16	16-321	B	321 SHOAL CREEK
16	16-323	B	323 SHOAL CREEK
16	16-325	A	325 SHOAL CREEK

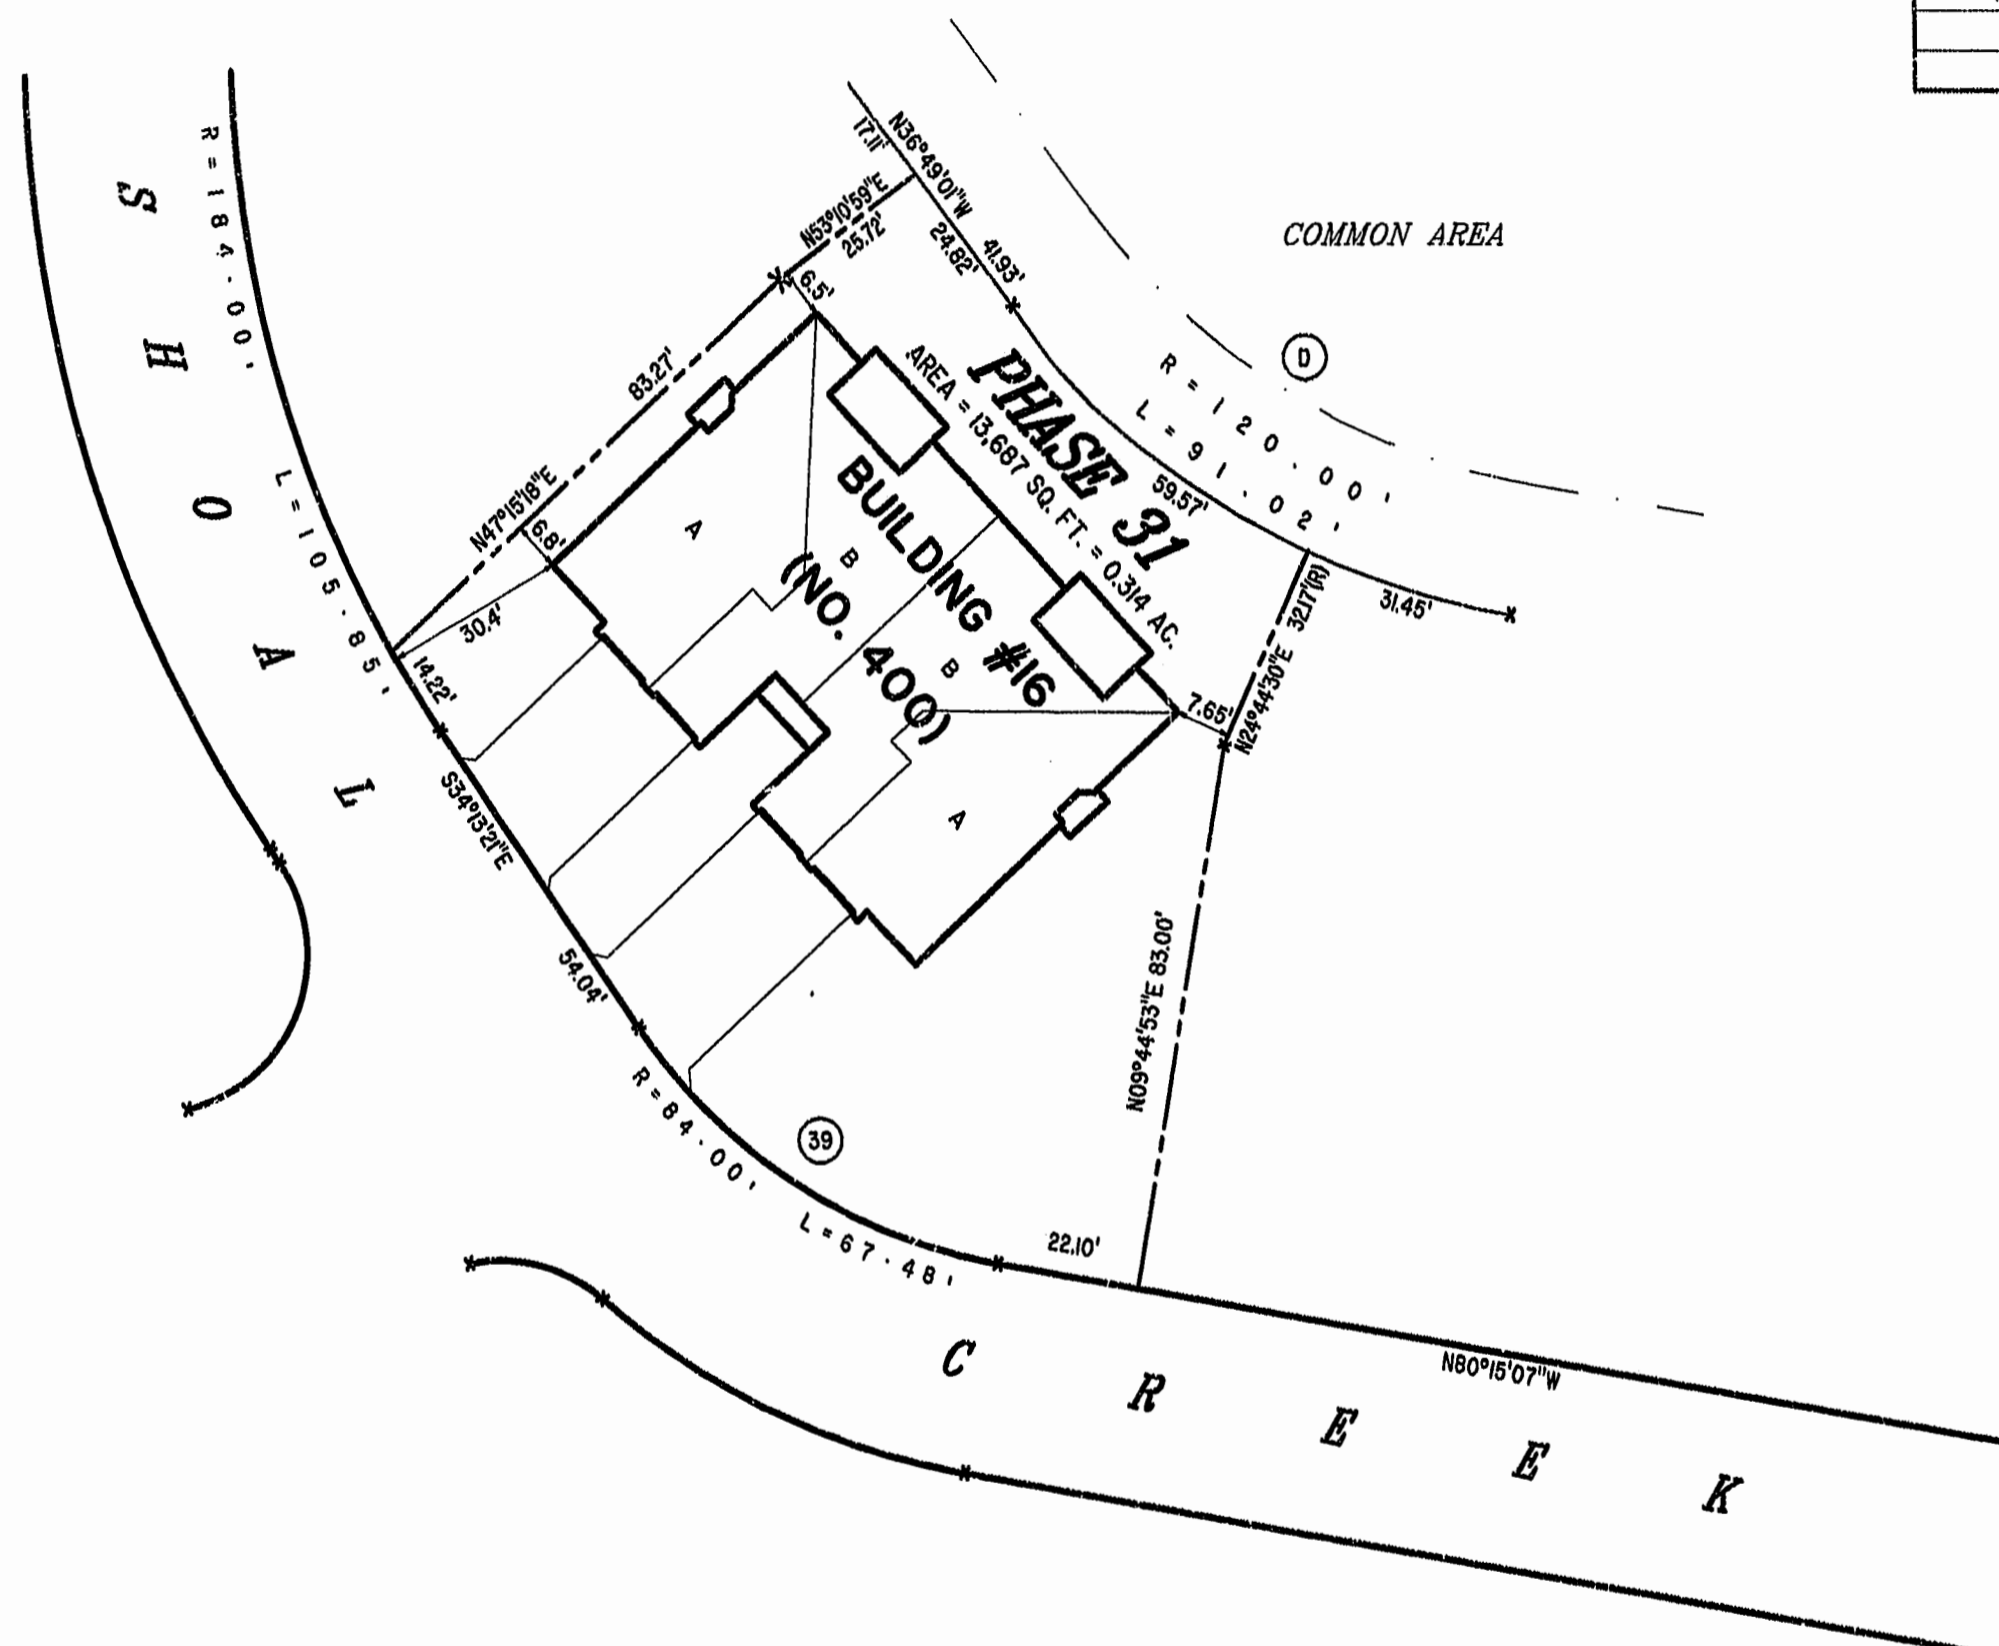

PLAT RECORDED IN  
DB. NO. 72 PAGE 1-2

Recorded 11 day of FEBRUARY 1999  
DOCUMENT # 99 000 6931 3:40 pm  
*Cheryl Stuard* Clerk

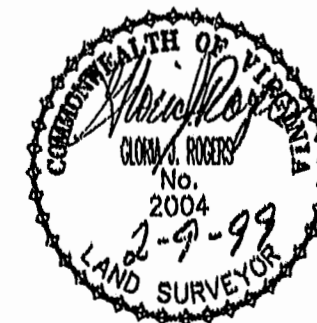


EXHIBIT "A" PHASE 31  
FAIRWAYS VILLAS  
AT  
GREEN SPRINGS, A CONDOMINIUM  
FOR  
GREEN SPRINGS DEVELOPMENT, L.C.  
BERKELEY DISTRICT JAMES CITY COUNTY, VIRGINIA

Hassell & Folkes, P.C. Engineers Surveyors Planners Chesapeake, VA 23320 (757) 547-9531	SIZE: C CONTRACT NO: 95-079	DISK/BOX: 6A/16 REF: 18/13	FILENAME: FAIRWY31.DWG FWAYPLAT.DWG	REV.
SCALE: 1" = 25'	DATE: 01/08/99	SHEET 7 of 7		