
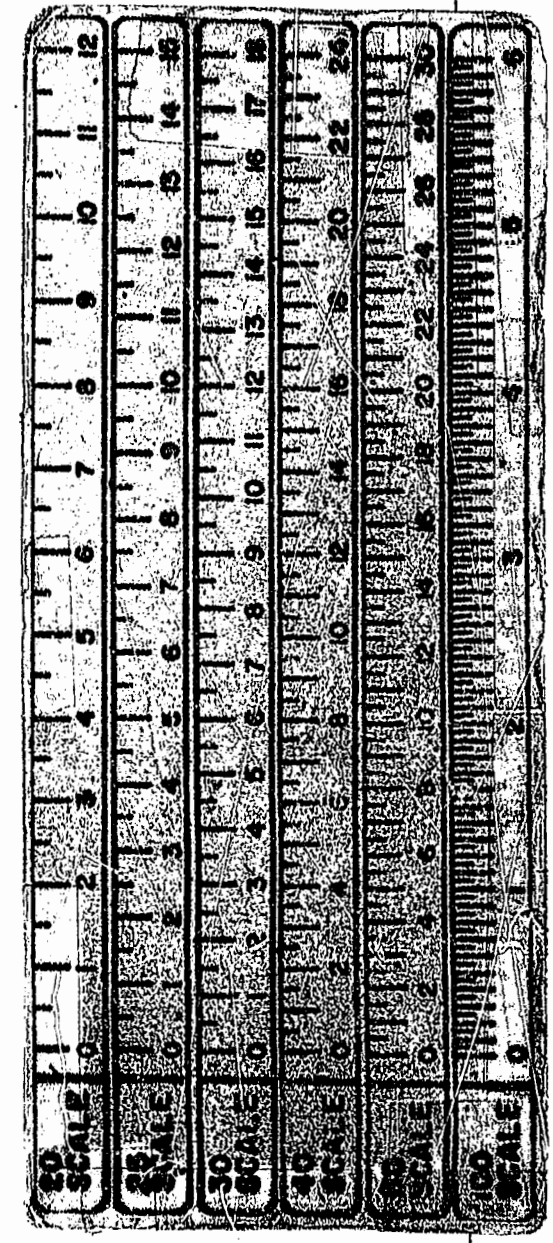
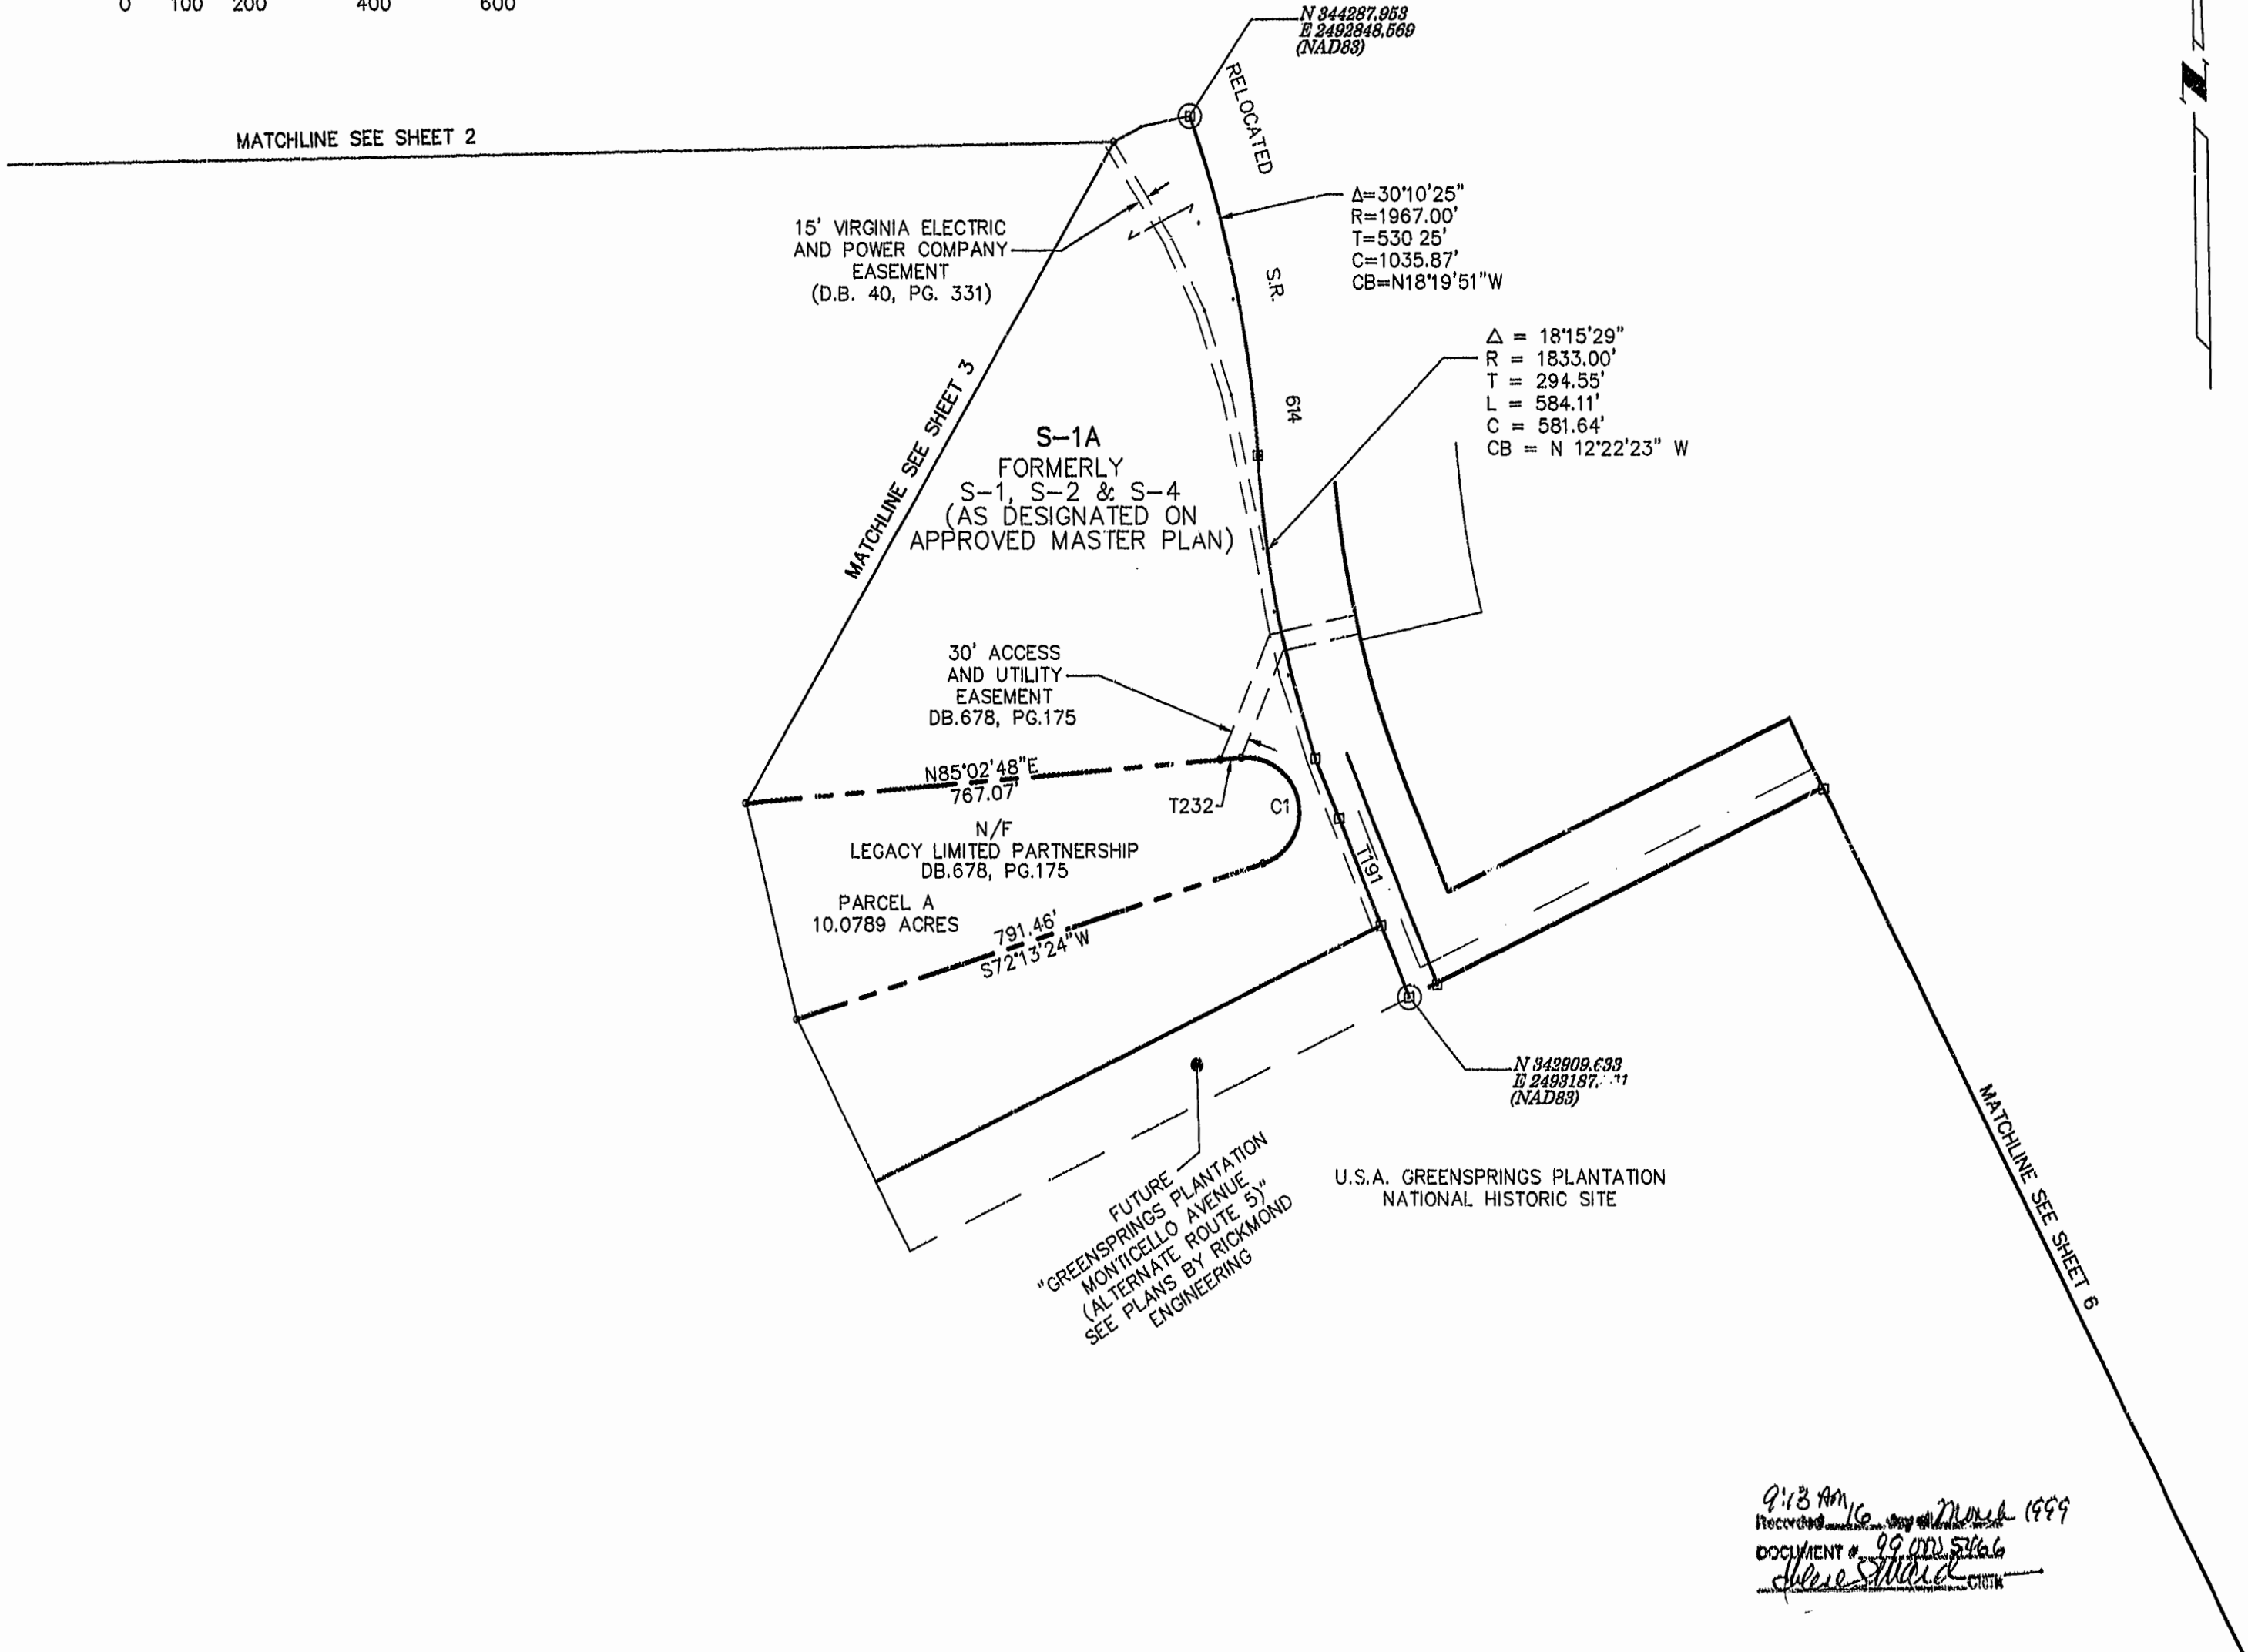


PLAT OF PROPERTY  
 TO BE CONVEYED BY  
 GREENSPRINGS PLANTATION, INC.  
 TO  
 JAMESTOWN, L.L.C.  
 BERKELEY DISTRICT  
 JAMES CITY COUNTY, VIRGINIA  
 DATE: 3/10/99 SCALE: 1"=200'  
 SHEET 4 OF 7

72 MAR 31

**Langley and McDonald, P.C.**  
 Engineers Surveyors Planners  
 Landscape Architects Environmental Consultants  
 VIRGINIA BEACH WILLIAMSBURG

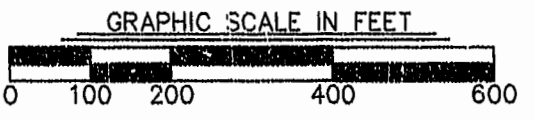

9:13 AM  
 Recorded 16 March 1999  
 DOCUMENT # 99-000-5116  
*Steve Stuard*  
 CHECK

PLAT RECORDED  
 P.B. NO. 72 MAR 31 1999

9918W