
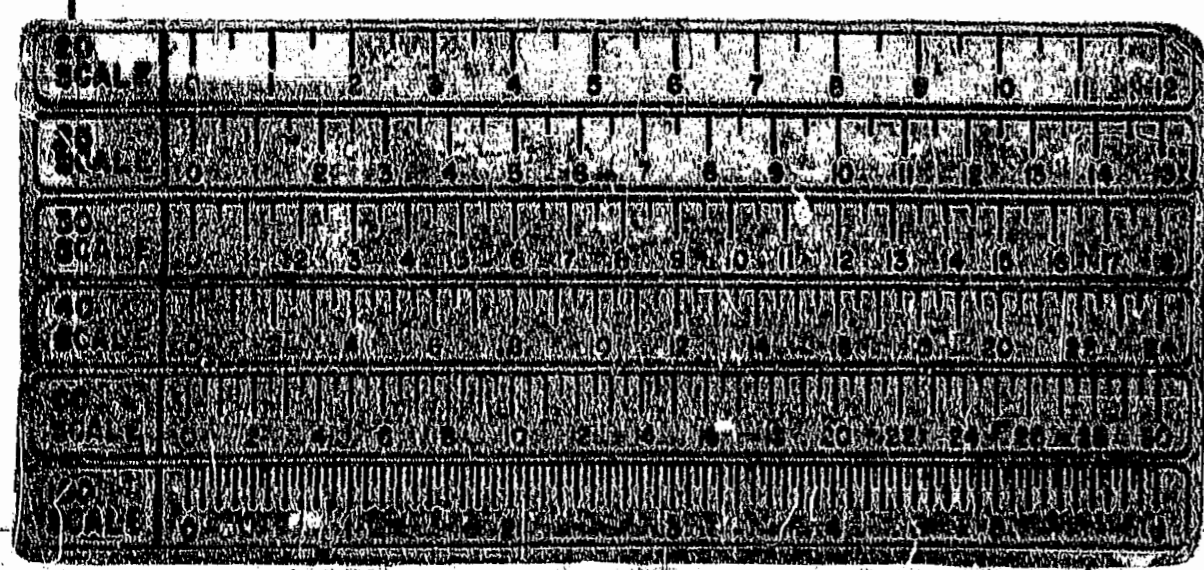
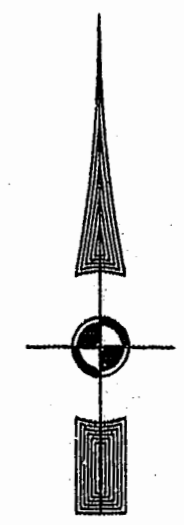
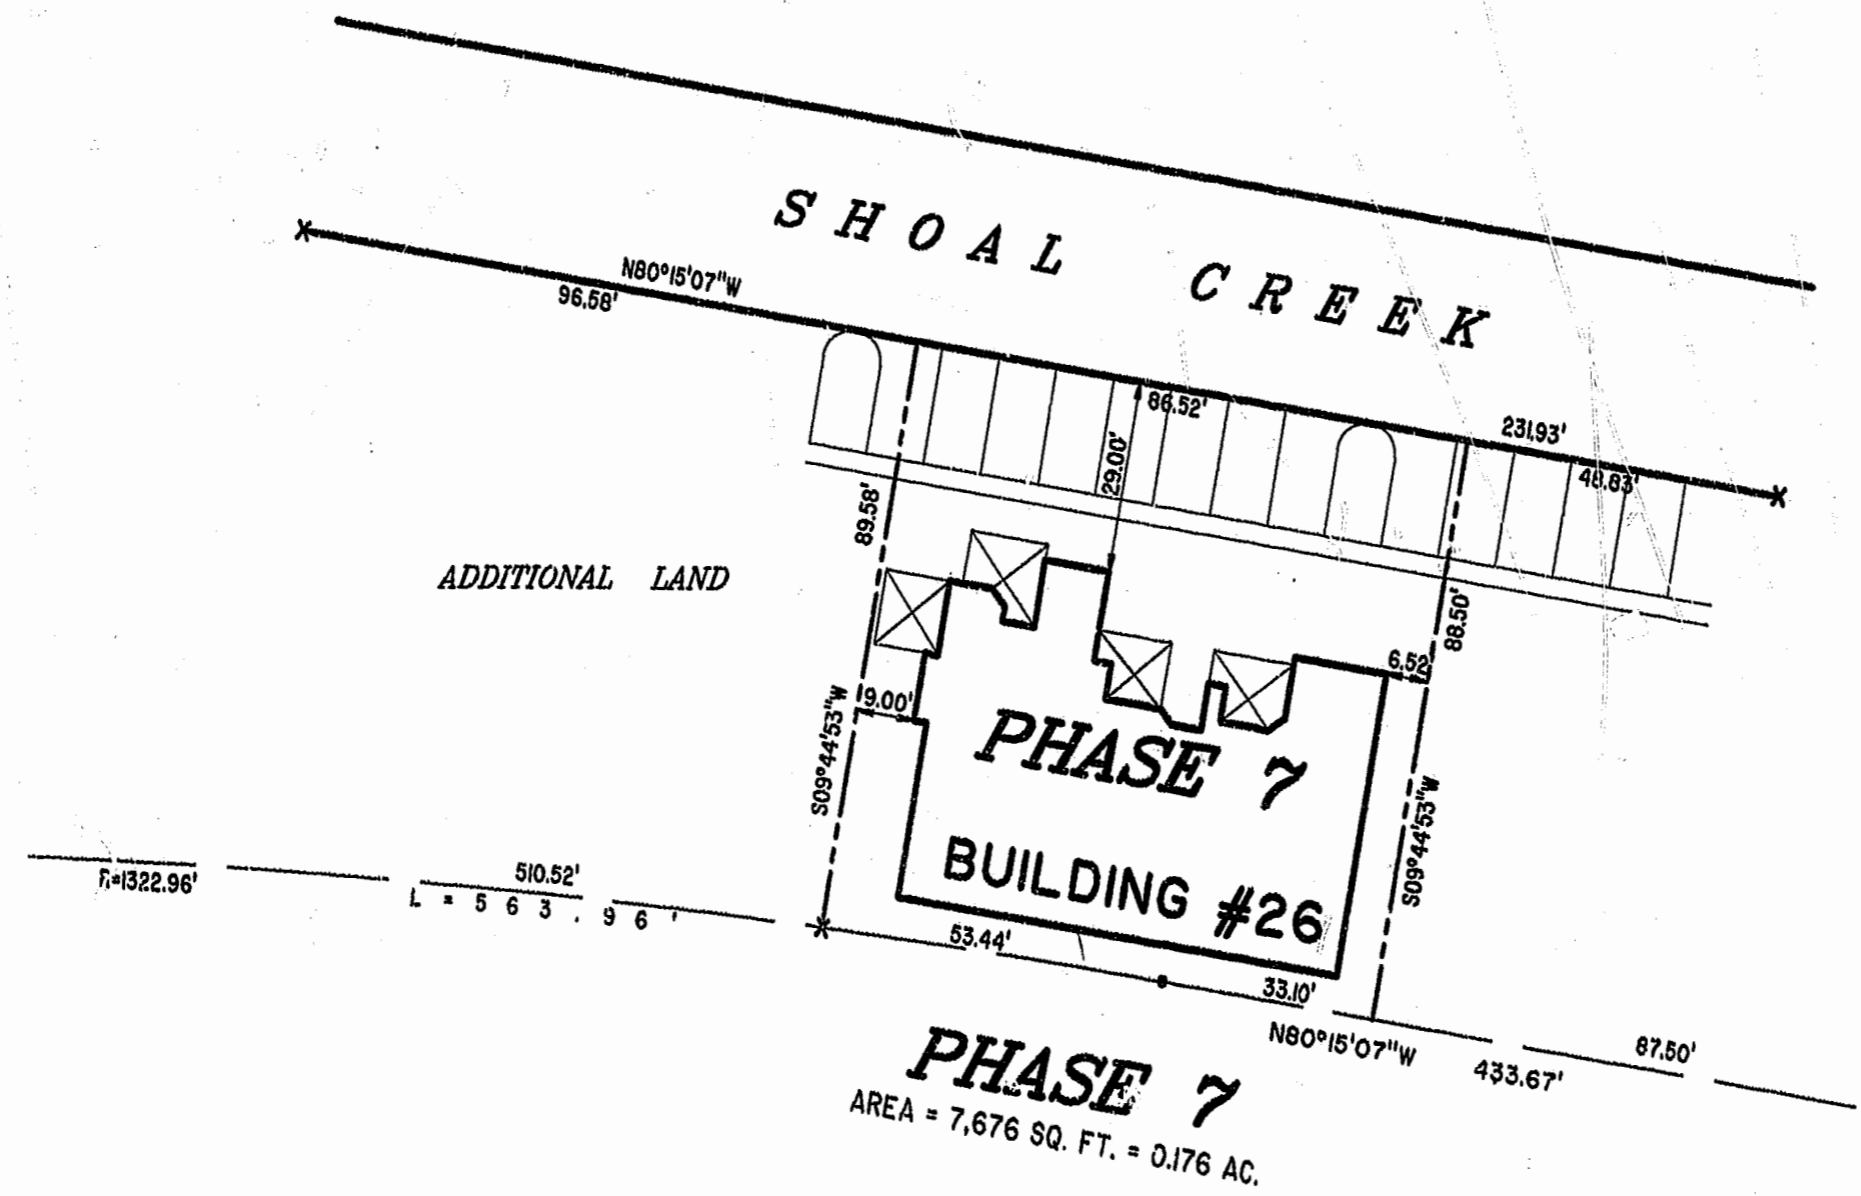


BUILDING NUMBER	UNIT NUMBER	UNIT TYPE	STREET ADDRESS
26	26-304	F	304 SHOAL CREEK
26	26-306	G	306 SHOAL CREEK
26	26-308	H	308 SHOAL CREEK
26	26-310	E	310 SHOAL CREEK

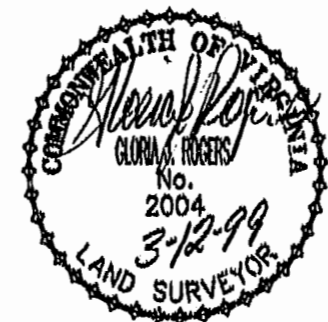

PLAT RECORDED IN  
 P.B. NO. 12 PAGE 27-43  
*W. S. ...*



**EXHIBIT "A" PHASE 7  
 FAIRWAYS VILLAS**  
 AT  
**GREEN SPRINGS, A CONDOMINIUM**  
 FOR  
**GREEN SPRINGS DEVELOPMENT, L.C.**  
 BERKELEY DISTRICT JAMES CITY COUNTY, VIRGINIA

Hassell & Folkes, P.C. Engineers Surveyors Planners Chesapeake, VA 23320 (757) 547-9531	SIZE: C CONTRACT NO: 95-079	DISK/BOX: 6D/16 REF: 10/13	FILENAME: FAIRWY07.DWG FWAYPLAT.DWG	REV.
SCALE: 1" = 20'	DATE: 03/08/99	SHEET 7 of 7		