

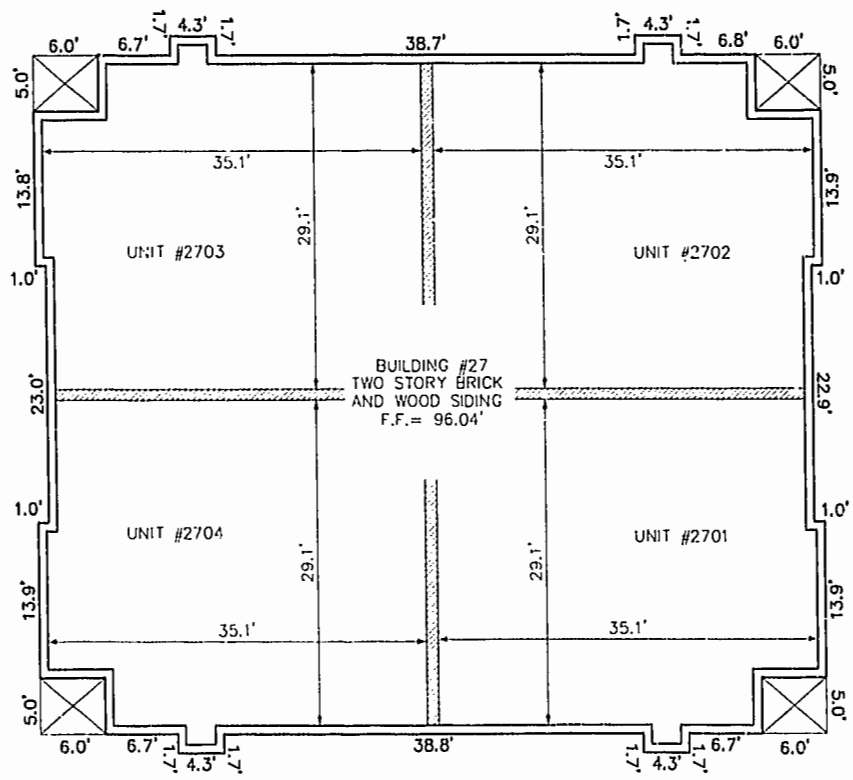
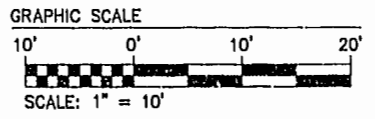


BUILDING NUMBER	UNIT NUMBER	STREET ADDRESS
27	2701	2701 WESTGATE CIRCLE
27	2702	2702 WESTGATE CIRCLE
27	2703	2703 WESTGATE CIRCLE
27	2704	2704 WESTGATE CIRCLE

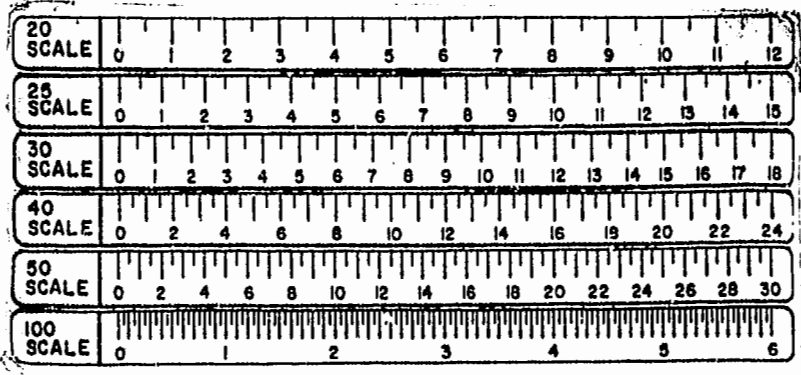


FRONT OF BUILDING  
FIRST FLOOR

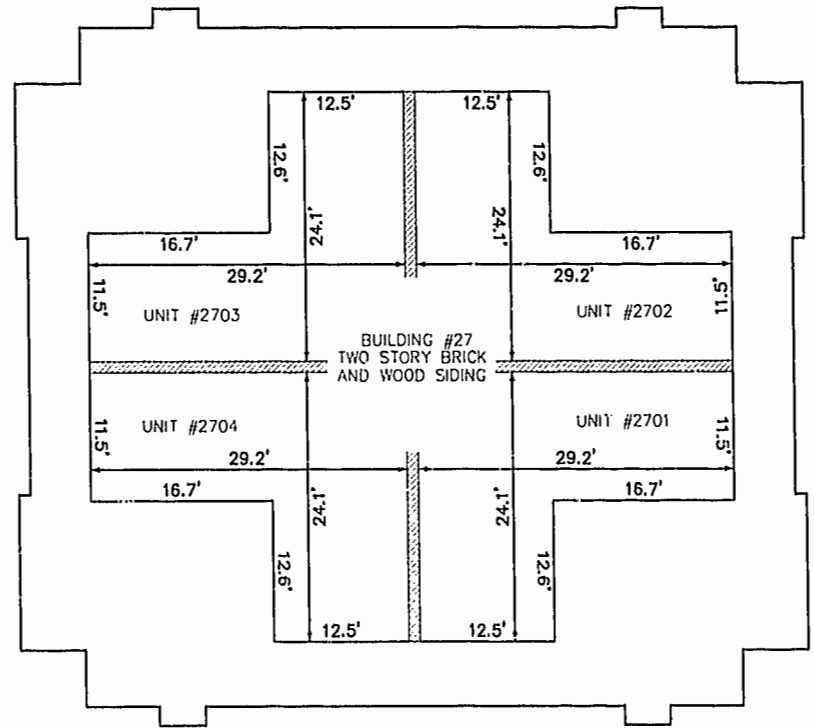

FRONT OF BUILDING  
SECOND FLOOR

PLAT RECORDED IN 73  
P.L. NO. 44 PAGE 44-46

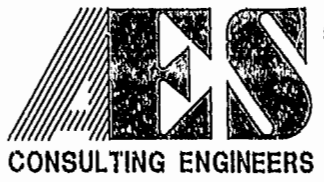

5248 Olde Towne Road, Suite 1  
Williamsburg, Virginia 23188  
(757) 253-0040  
Fax (757) 220-8994

PLAT OF CONDOMINIUM  
WESTGATE AT WILLIAMSBURG,  
A CONDOMINIUM  
PHASE ONE  
OWNED BY: 752 L.L.C.,  
A VIRGINIA LIMITED LIABILITY COMPANY  
CITY OF WILLIAMSBURG VIRGINIA



No.	DATE	REVISION / COMMENT / NOTE	BY

Designed GTW/ADS	Drawn JFS
Scale 1" = 10'	Date 5/26/99
Project No. 8395-6	
Drawing No. 4 OF 6	