


MATCH LINE SEE SHEET 4

MATCH LINE - SEE SHEET 3

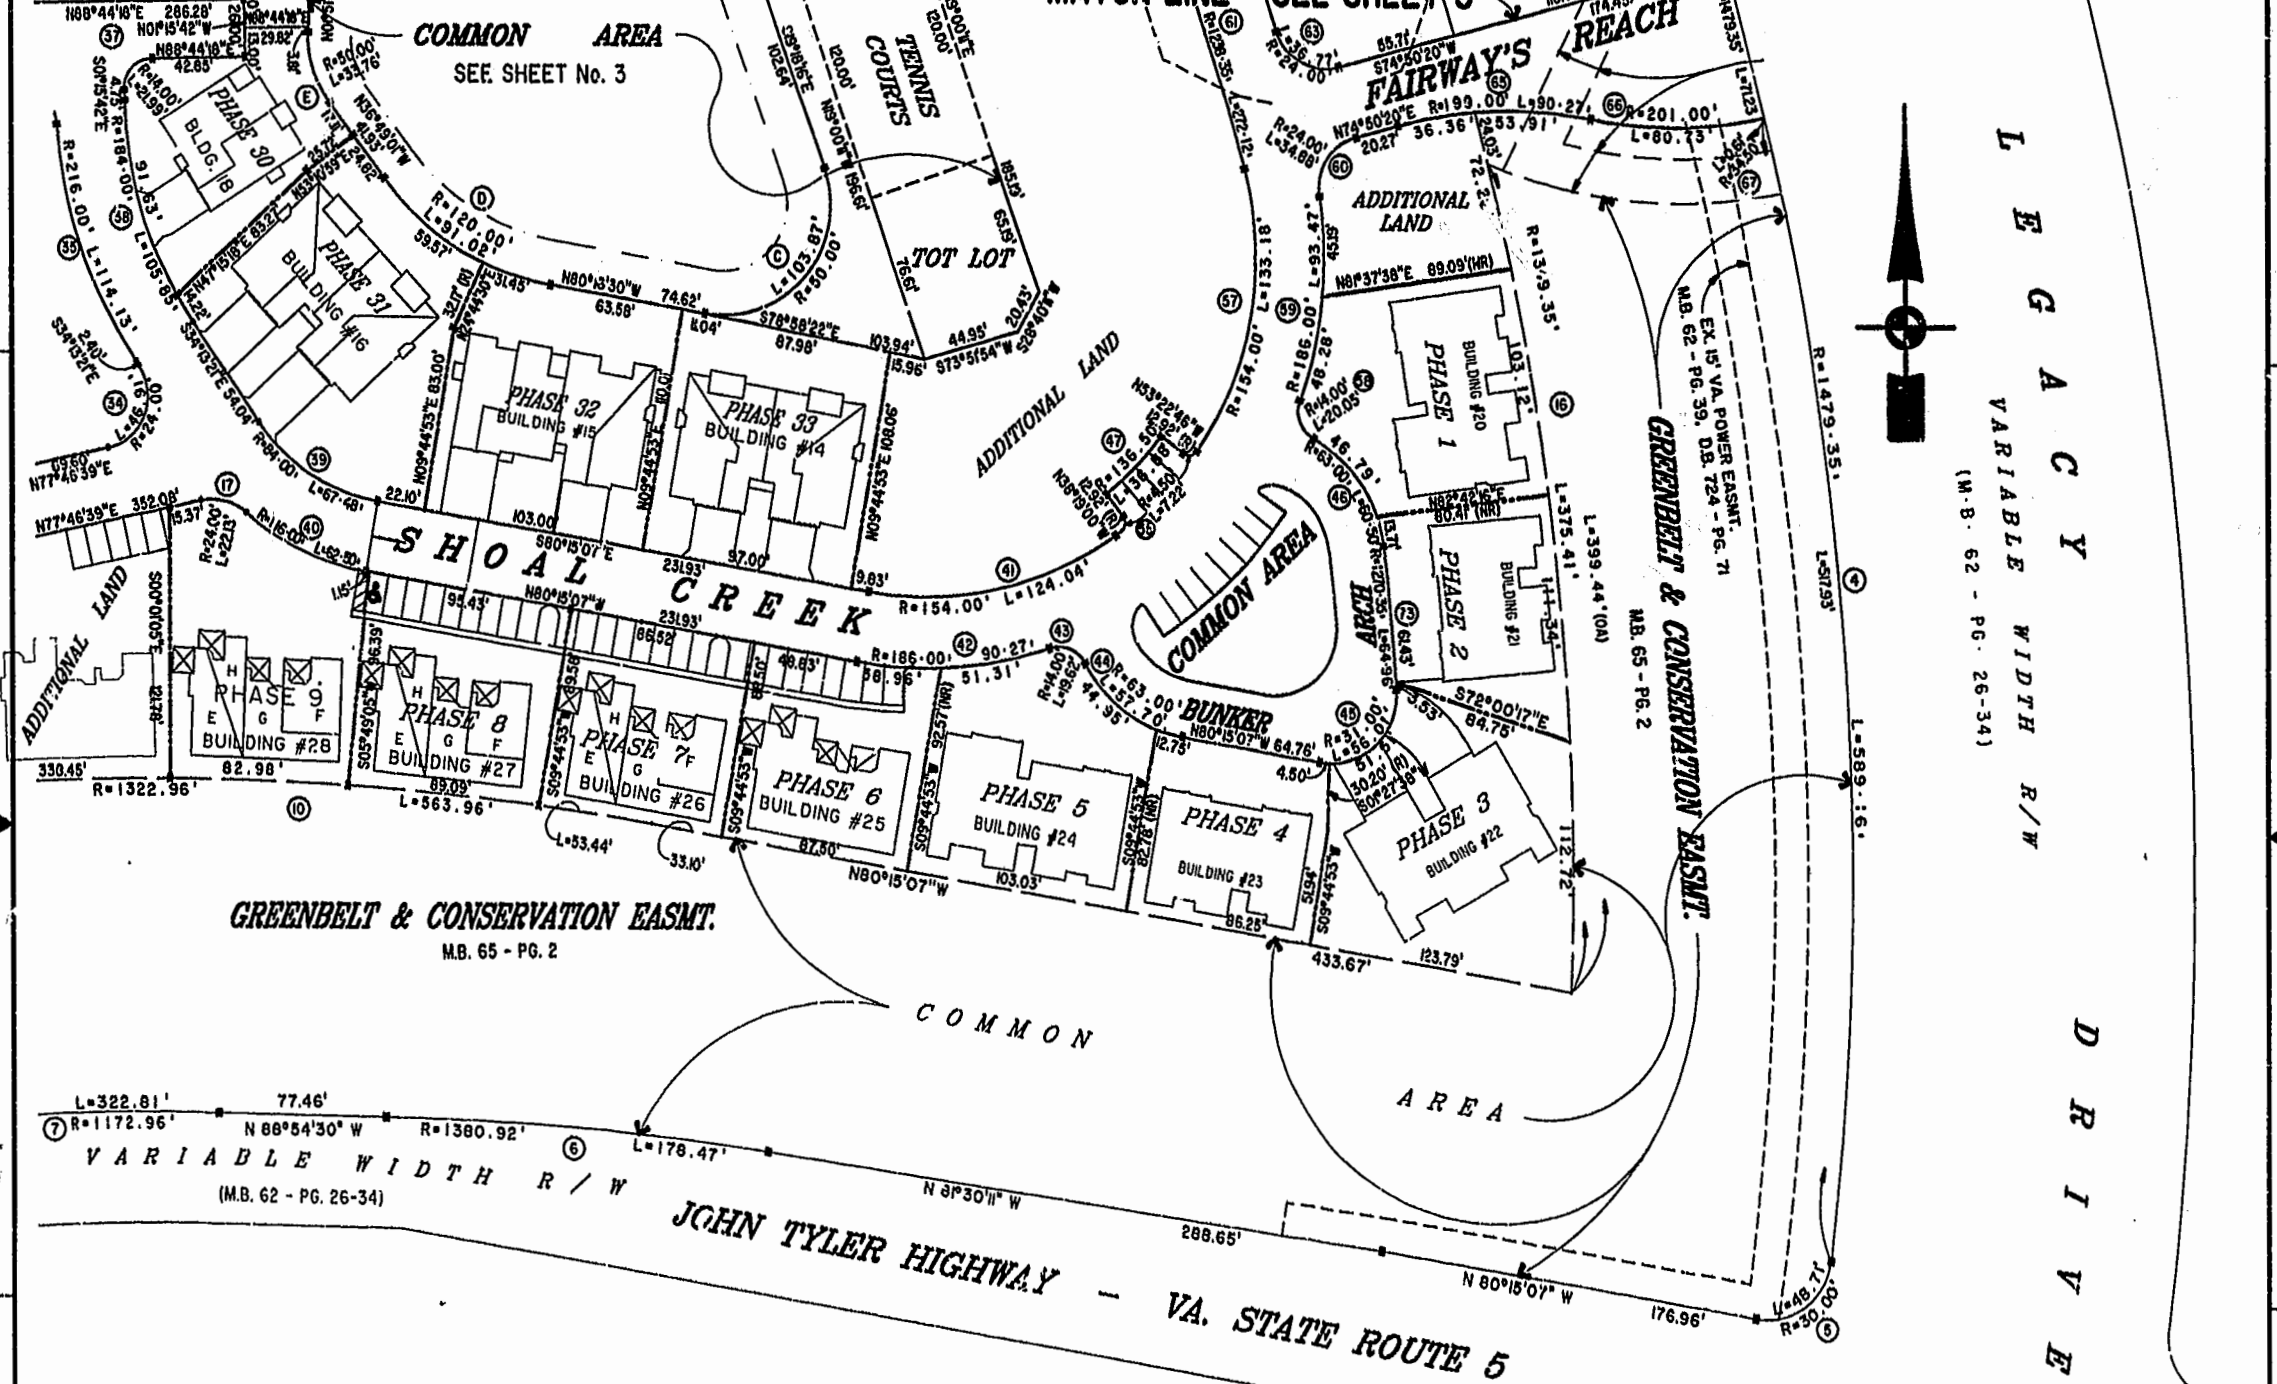

LEGACY  
VARIABLE WIDTH R/W  
(M.B. 62 - PG. 26-34)

DRIVE

GREENBELT & CONSERVATION EASMT.  
M.B. 65 - PG. 2

VARIABLE WIDTH R/W  
(M.B. 62 - PG. 26-34)

JOHN TYLER HIGHWAY - VA. STATE ROUTE 5

1:45 pm  
Recorded... July 1999  
DOCUMENT # 99-15545  
Bellevue S. Wood

PLAN PREPARED BY  
P.A. NO. 73-92-98



EXHIBIT "A" PHASE 42  
FAIRWAYS VILLAS  
AT  
GREENSPRINGS, A CONDOMINIUM  
FOR  
GREENSPRINGS DEVELOPMENT, L.C.  
BERKELEY DISTRICT JAMES CITY COUNTY, VIRGINIA

Hassell & Folkes, P.C. Engineers Surveyors Planners Chesapeake, VA 23320 (757)547-9531	SIZE: C CONTRACT NO: 95-079 REEL: 113	DISK/BOX: 6J/16 FILENAME: FAIRWAY42.DWG REV: FWAYPLAT.DWG	SCALE: 1"=50' DATE: 06/14/99 SHEET 2 of 7
---	---	---	---