
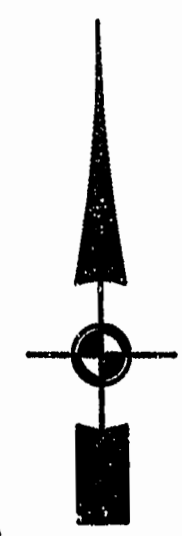


MATCH LINE - SEE SHEET 4

MATCH LINE - SEE SHEET 3

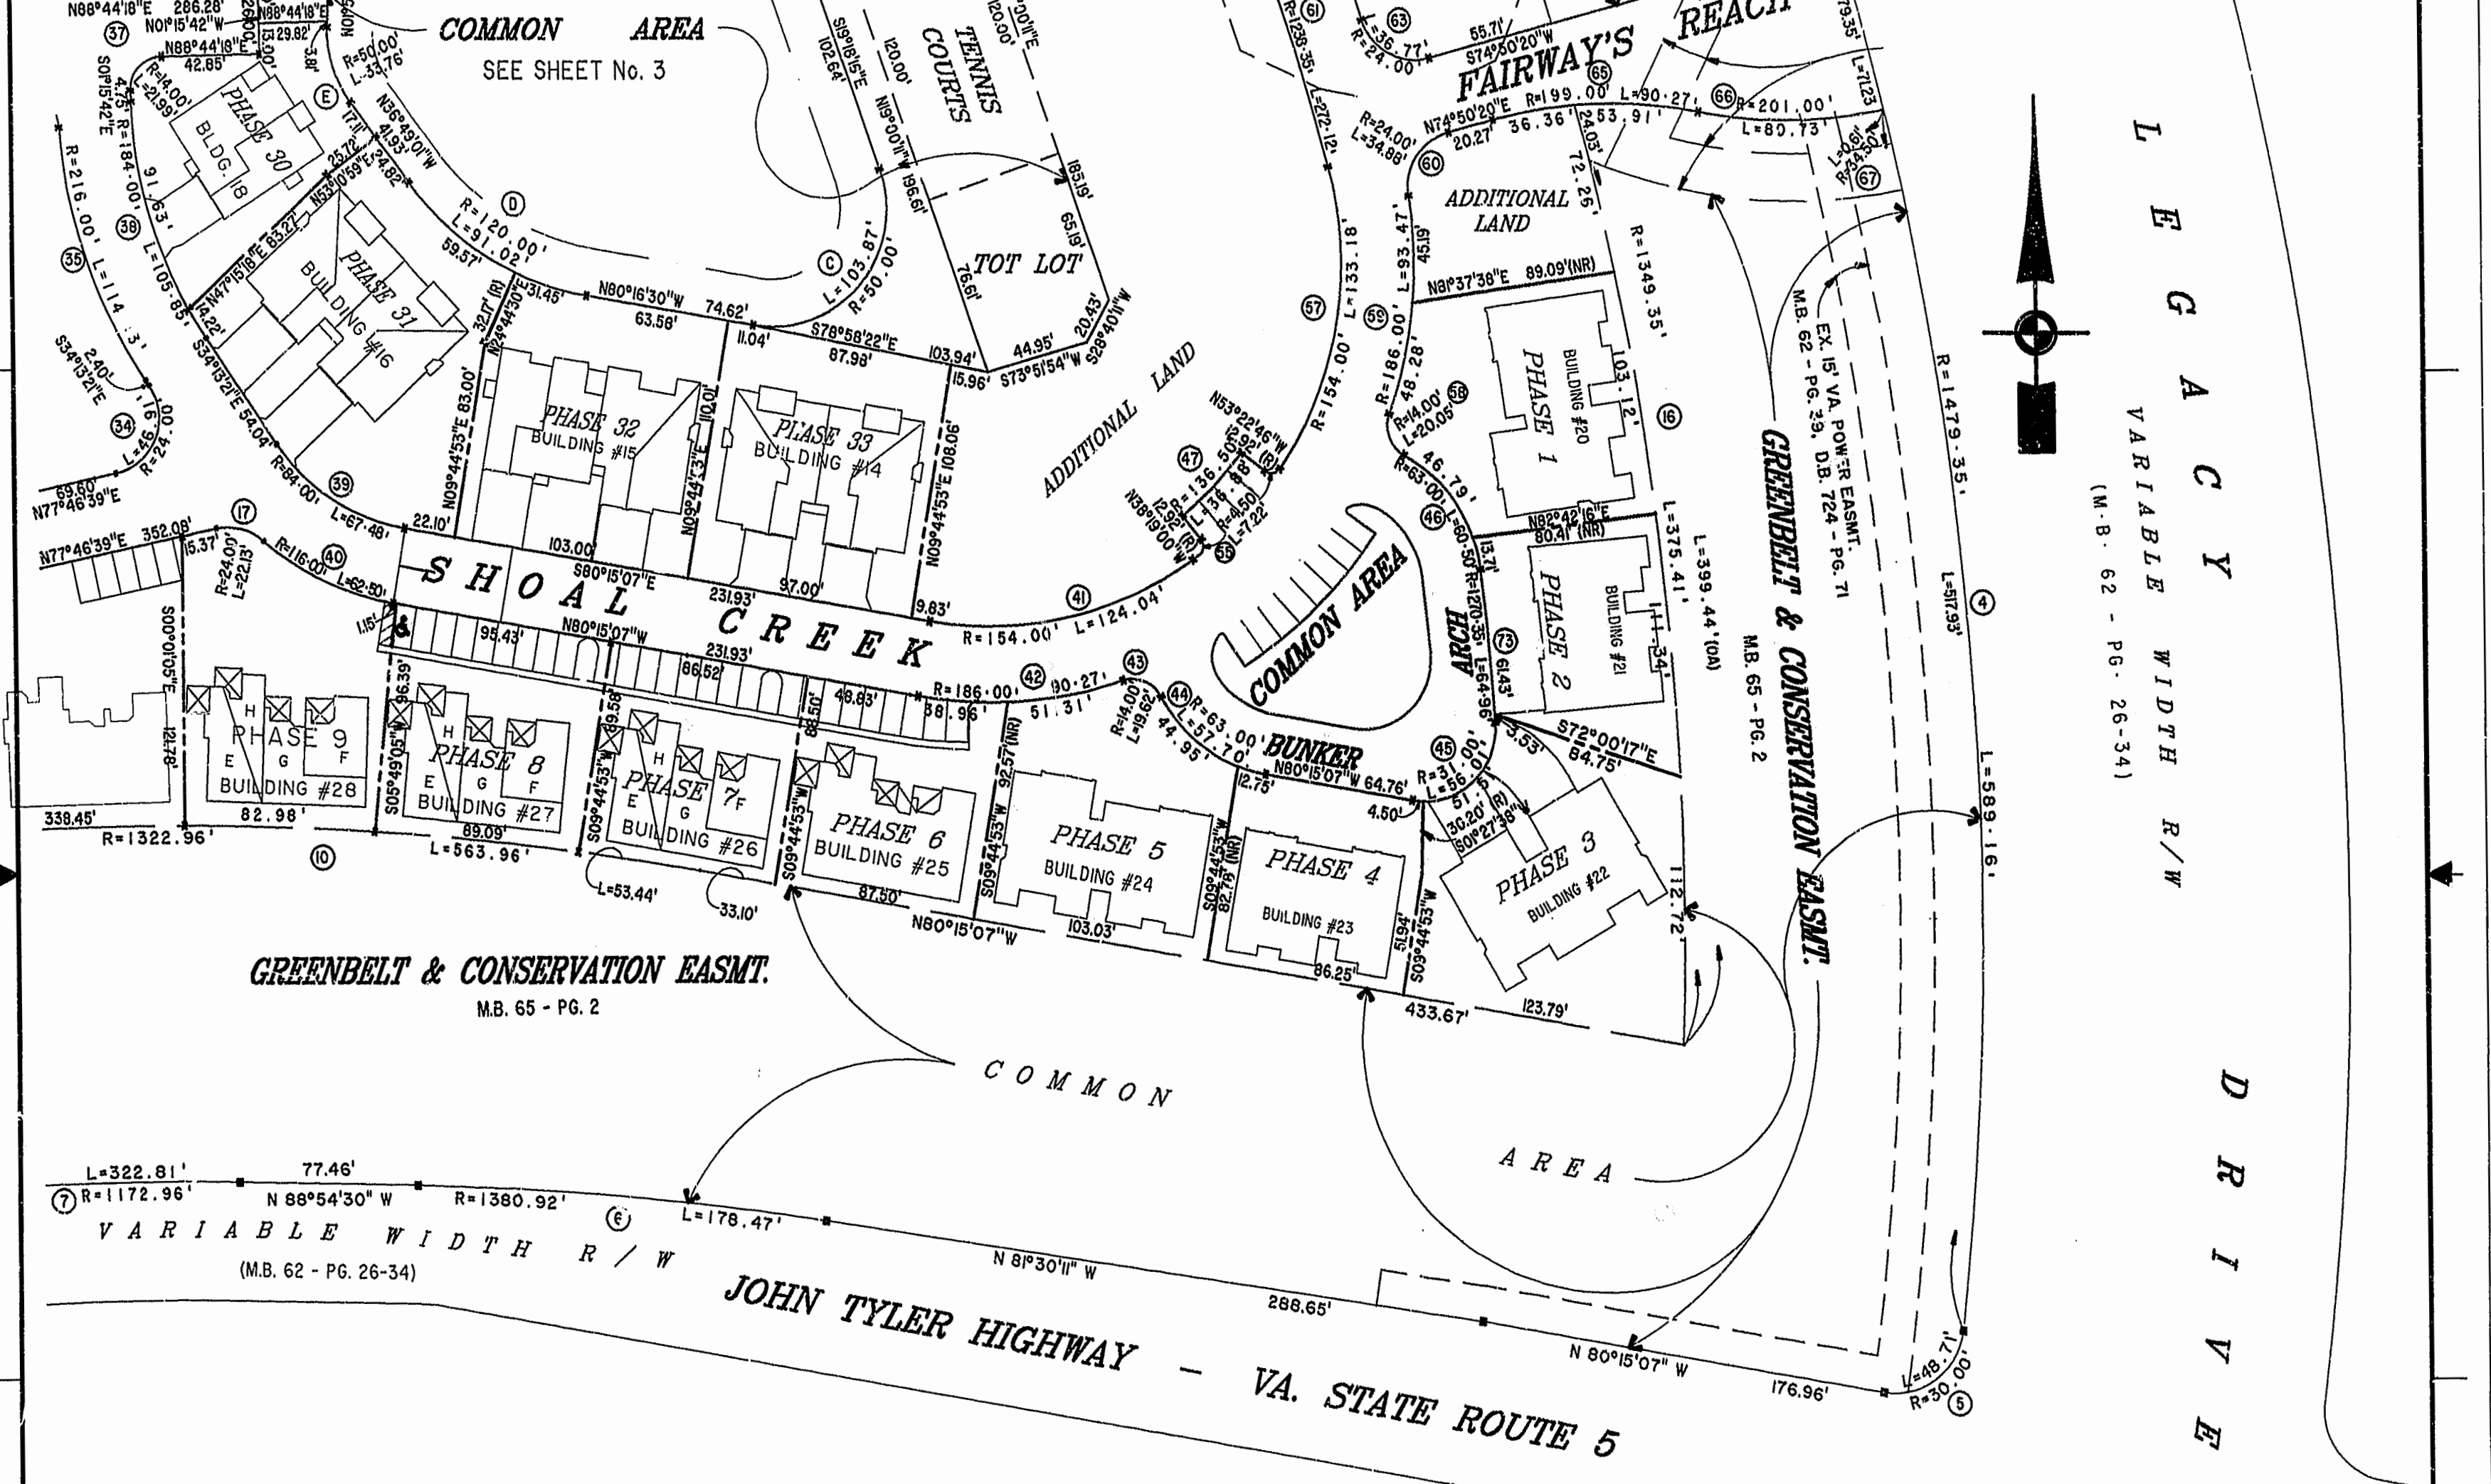

L E G A C Y
 V A R I A B L E
 W I D T H
 R / W
 D R I V E
 (M.B. 62 - PG. 26-34)

GREENBELT & CONSERVATION EASMT.
 M.B. 65 - PG. 2

VARIABLE WIDTH R/W
 (M.B. 62 - PG. 26-34)

3:23 PM
 Recorded 18 day of Aug. 1995
 DOCUMENT # 99071229
 [Signature] Clerk

PLAT RECORDED IN
 P.B. NO. 74 PAGE 21-26



**EXHIBIT "A" PHASE 10
 FAIRWAYS VILLAS**
 AT
GREEN SPRINGS, A CONDOMINIUM
 FOR
GREEN SPRINGS DEVELOPMENT, L.C.
 BERKELEY DISTRICT JAMES CITY COUNTY, VIRGINIA

Hassell & Folkes, P.C. Engineers Surveyors Planners Chesapeake, VA. 23320 (757)547-9531	SIZE C	CONTRACT NO. 95-079	DISK/BOX 6L/16 REF: JB/13	FILENAME FAIRWAY10.DWG FWAYPLAT.DWG	REV
SCALE: 1" = 50'	DATE: 07/02/99	SHEET 2 of 6			