



THIS PLAT OF CORRECTION IS TO CORRECT THE NUMBERING OF UNITS 2701-2704 ON SHEETS 5 AND 6 OF A PLAT RECORDED AT P/B 73, PAGES 41-46. THIS IS THE ONLY CORRECTION TO THE ABOVE REFERENCED PLAT.

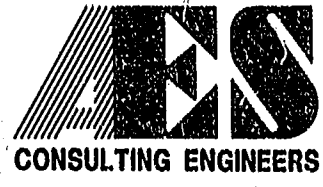

5248 Olde Towne Road, Suite 1
 Williamsburg, Virginia 23188
 (757) 253-0040
 Fax (757) 220-8994

PLAT OF CORRECTION
 PLAT OF CONDOMINIUM
 WESTGATE AT WILLIAMSBURG,
 A CONDOMINIUM
 PHASE ONE
 OWNED BY: 752 L.L.C.,
 A VIRGINIA LIMITED LIABILITY COMPANY
 CITY OF WILLIAMSBURG VIRGINIA

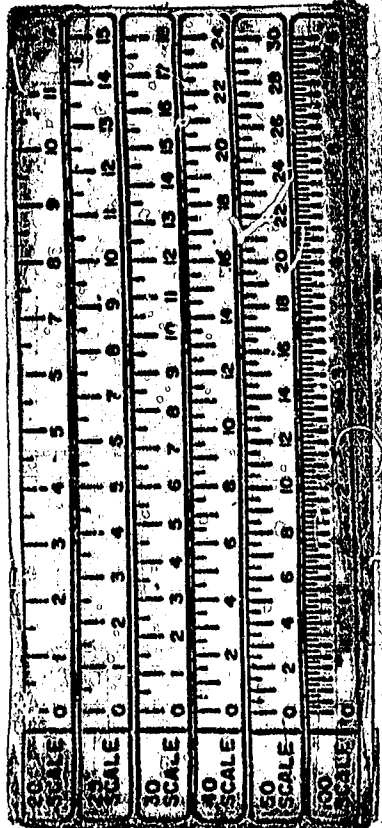

PLAT RECORDED BY	Recorded 2/5 August 1999
PLAT NO.	PHASE 32 DOCUMENT # 951101-253
DATE	8/24/99
REVISION / COMMENT / NOTE	UNIT NUMBERS REVISED SHEETS 5 AND 6
BY	JFS

Designed	Drawn
GTW/ADS	JFS
Scale	Date
1" = 10'	6/28/99
Project No.	
8395-6	
Drawing No.	
5 OF 6	