




THIS PLAT OF CORRECTION IS TO CORRECT THE NUMBERING OF UNITS 2701-2704 ON SHEETS 5 AND 6 OF A PLAT RECORDED AT P.B. 73, PAGES 41-46. THIS IS THE ONLY CORRECTION TO THE ABOVE REFERENCED PLAT.

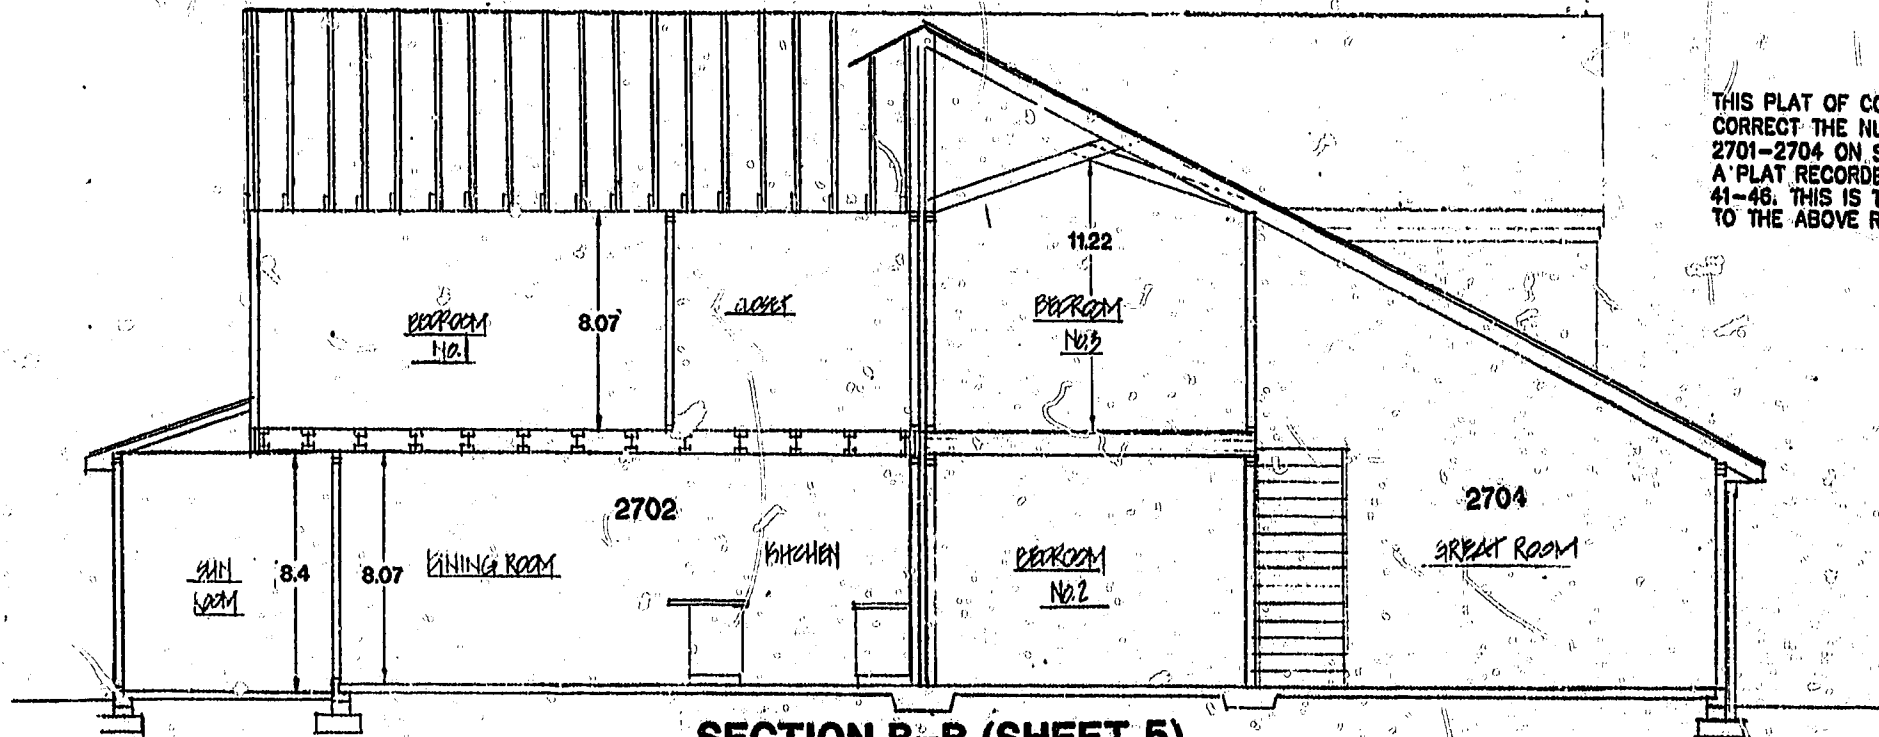

**SECTION B-B (SHEET 5)**

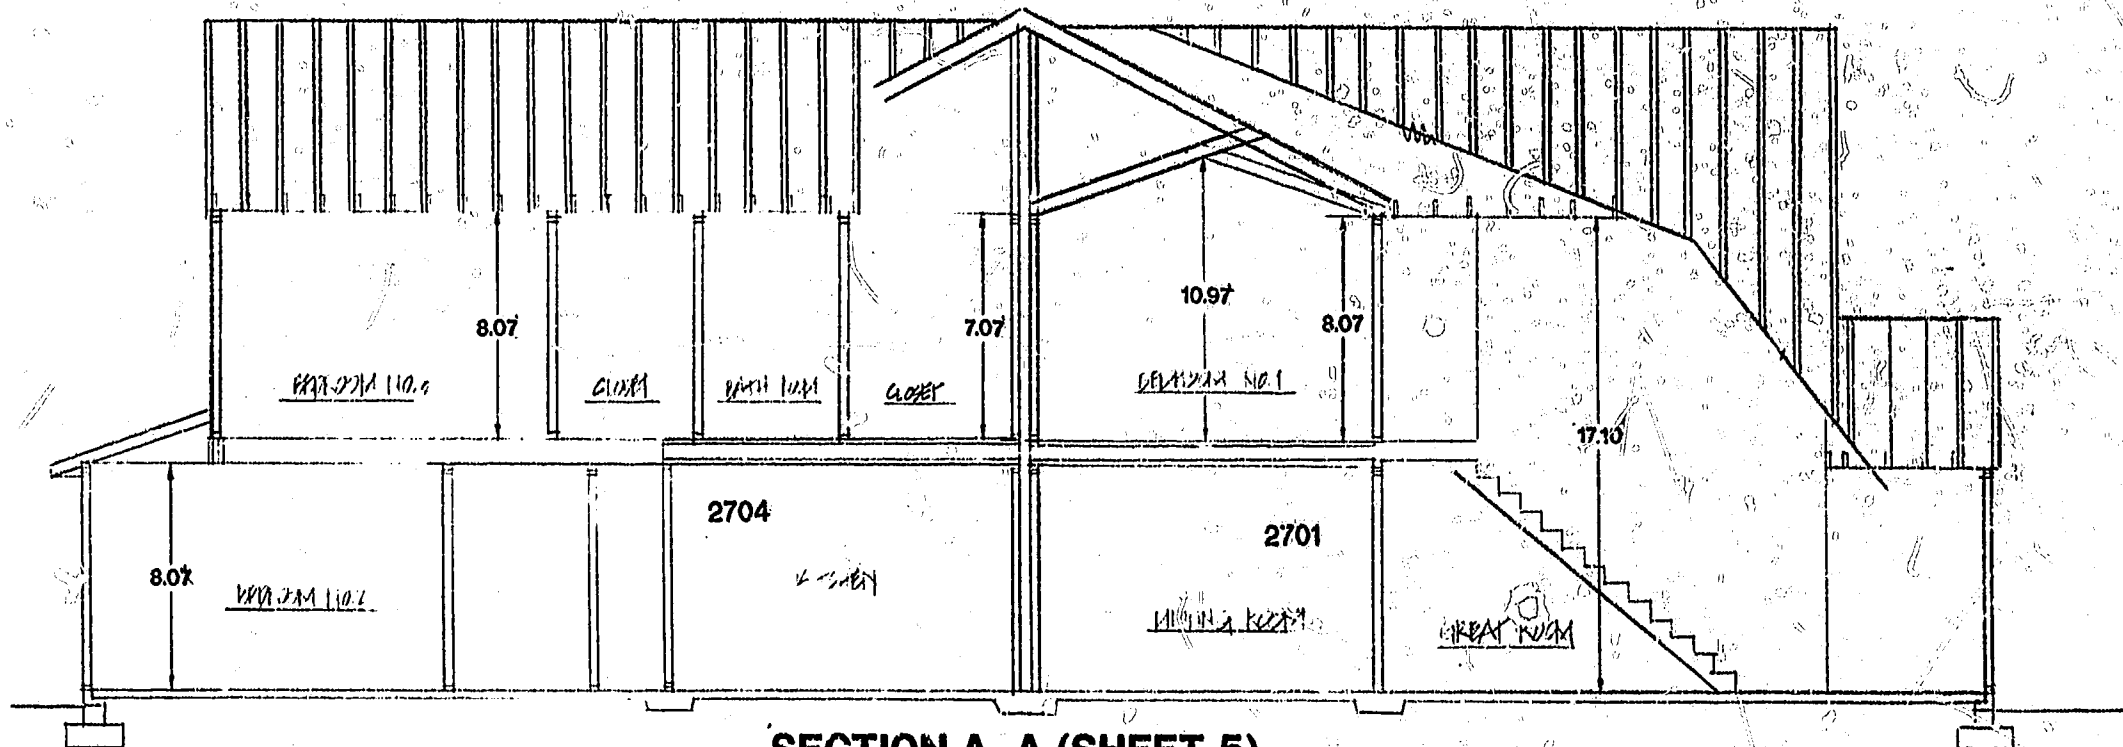

**SECTION A-A (SHEET 5)**

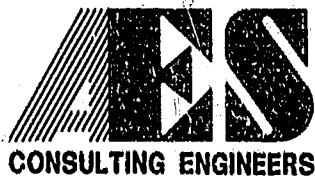

5248 Olde Towne Road, Suite 1  
Williamsburg, Virginia 23188  
(757) 253-0040  
Fax (757) 220-8994

**PLAT OF CORRECTION**

**PLAT OF CONDOMINIUM  
WESTGATE AT WILLIAMSBURG,  
A CONDOMINIUM  
PHASE ONE**

OWNED BY: 752 L.L.C.,  
A VIRGINIA LIMITED LIABILITY COMPANY  
CITY OF WILLIAMSBURG VIRGINIA



No.	DATE	REVISION / COMMENT / NOTE	BY
1	6/24/99	UNIT NUMBERS REVISED SHEETS 5 AND 6	JFS

Designed GTW/ADS	Drawn JFS
Scale NTS	Date 6/28/99
Project No. 8395-6	
Drawing No. 6 OF 6	