

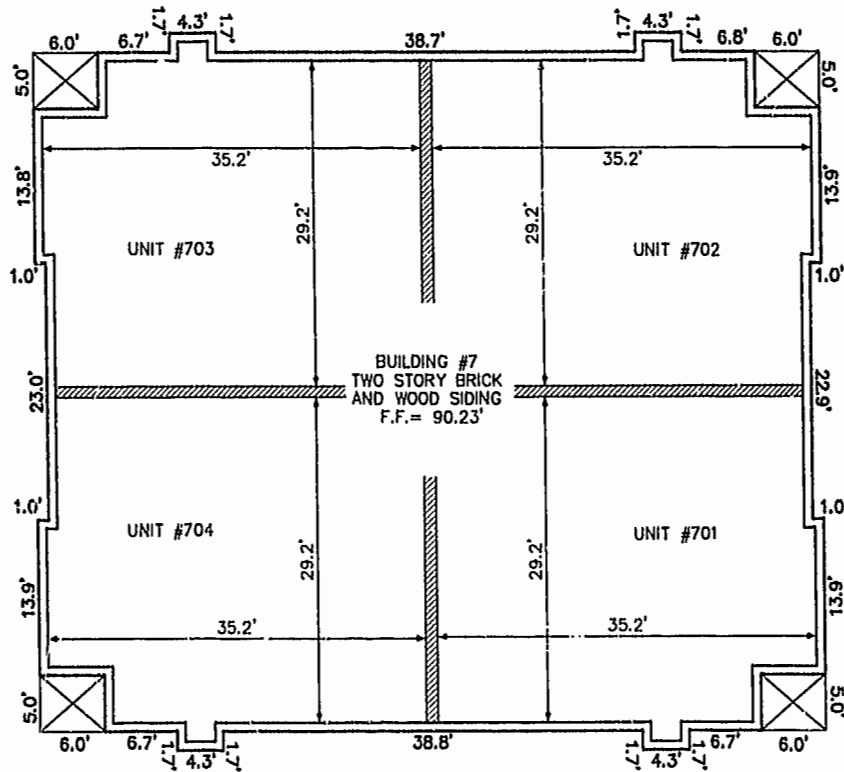


BUILDING NUMBER	UNIT NUMBER	STREET ADDRESS
7	701	701 WESTGATE CIRCLE
7	702	702 WESTGATE CIRCLE
7	703	703 WESTGATE CIRCLE
7	704	704 WESTGATE CIRCLE

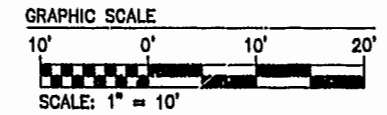


FRONT OF BUILDING  
FIRST FLOOR

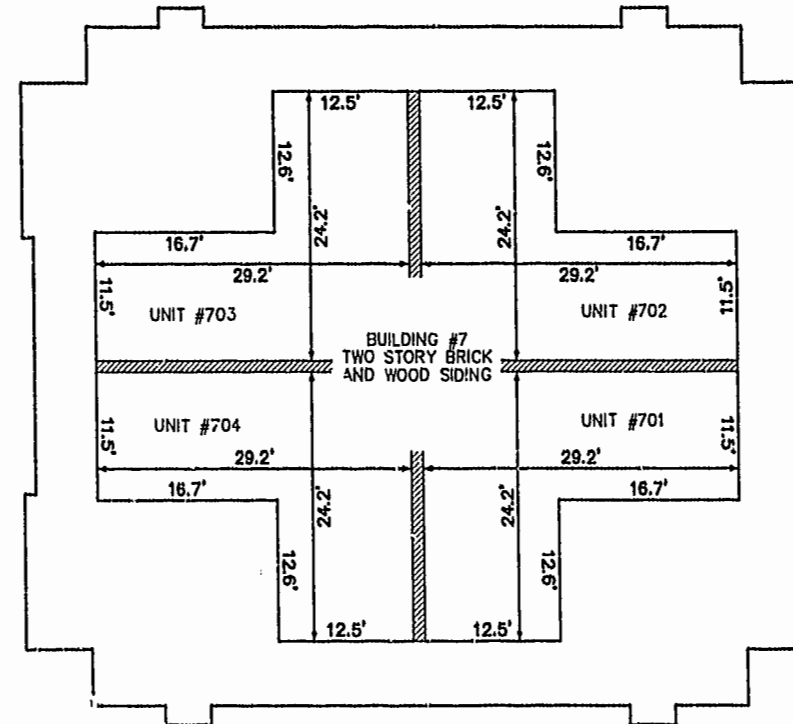

FRONT OF BUILDING  
SECOND FLOOR

08.24.99-10.47 8395PH24.dwg

JFS

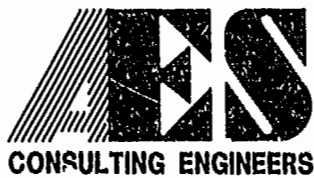

5248 Olde Towne Road, Suite 1  
Williamsburg, Virginia 23188  
(757) 253-0040  
Fax (757) 220-8994

PLAT OF CONDOMINIUM  
WESTGATE AT WILLIAMSBURG,  
A CONDOMINIUM  
PHASE TWO  
OWNED BY: 752 L.L.C.,  
A VIRGINIA LIMITED LIABILITY COMPANY  
CITY OF WILLIAMSBURG VIRGINIA



No.	DATE	REVISION / COMMENT / NOTE	BY

PLAT RECORDED IN  
P.B. NO. 74 PAGE 35-40  
Recorded 25 day of August 1999  
DOCUMENT # 797102 577  
HELEN S. WATTS, CLERK OF CIRCUIT COURT

Designed GTW/ADS	Drawn JFS
Scale 1" = 10'	Date 8/16/99
Project No. 8395-6	
Drawing No. 4 OF 6	