



**SECTION B-B (SHEET 5)**

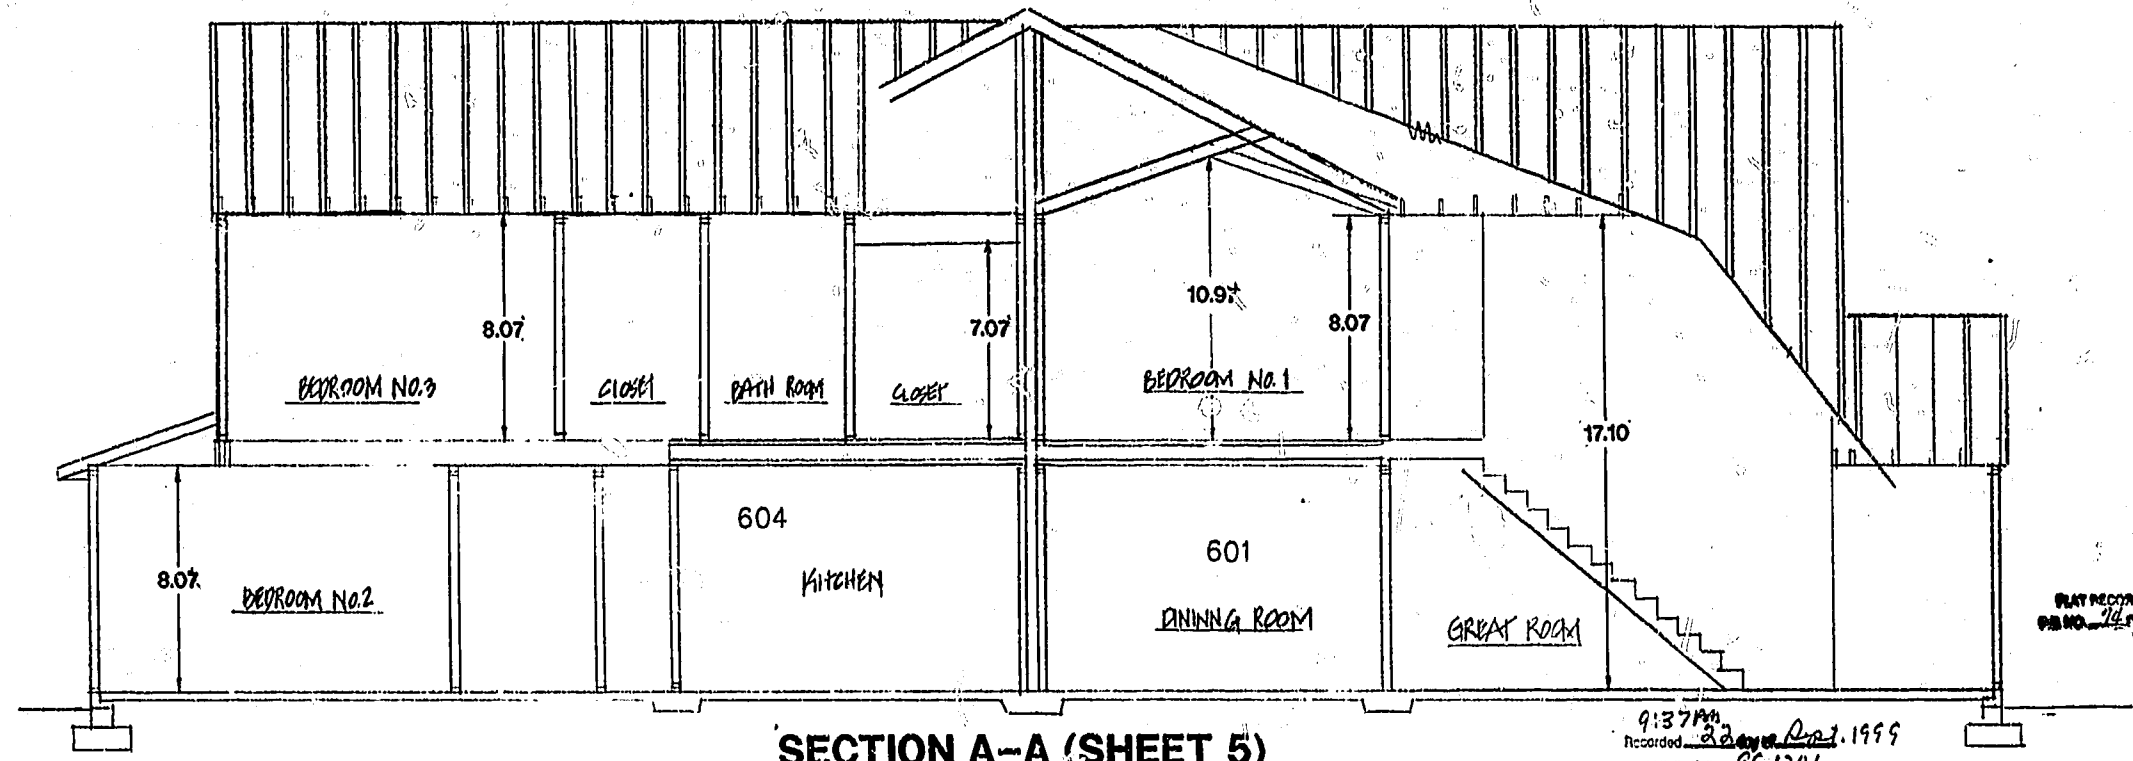

**SECTION A-A (SHEET 5)**


PLAT RECORDED IN  
BOOK NO. 74 PAGE 69

9:37 PM  
Recorded 22 Oct. 1999  
DOCUMENT # 99-1201  
Debra S. [Signature]

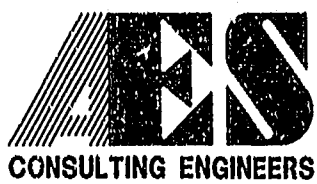

5248 Olde Towne Road, Suite 1  
Williamsburg, Virginia 23188  
(757) 253-0040  
Fax (757) 220-8994

PLAT OF CONDOMINIUM  
WESTGATE AT WILLIAMSBURG,  
A CONDOMINIUM  
PHASE THREE  
OWNED BY: 752 L.L.C.,  
A VIRGINIA LIMITED LIABILITY COMPANY  
CITY OF WILLIAMSBURG VIRGINIA

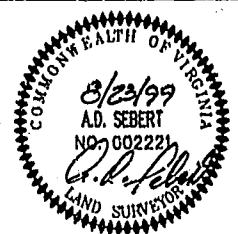

No.	DATE	REVISION / COMMENT / NOTE	BY

Designed GTW/ADS	Drawn JFS
Scale NTS	Date 8/23/99
Project No. 8395-6	
Drawing No. 6 OF 6	