

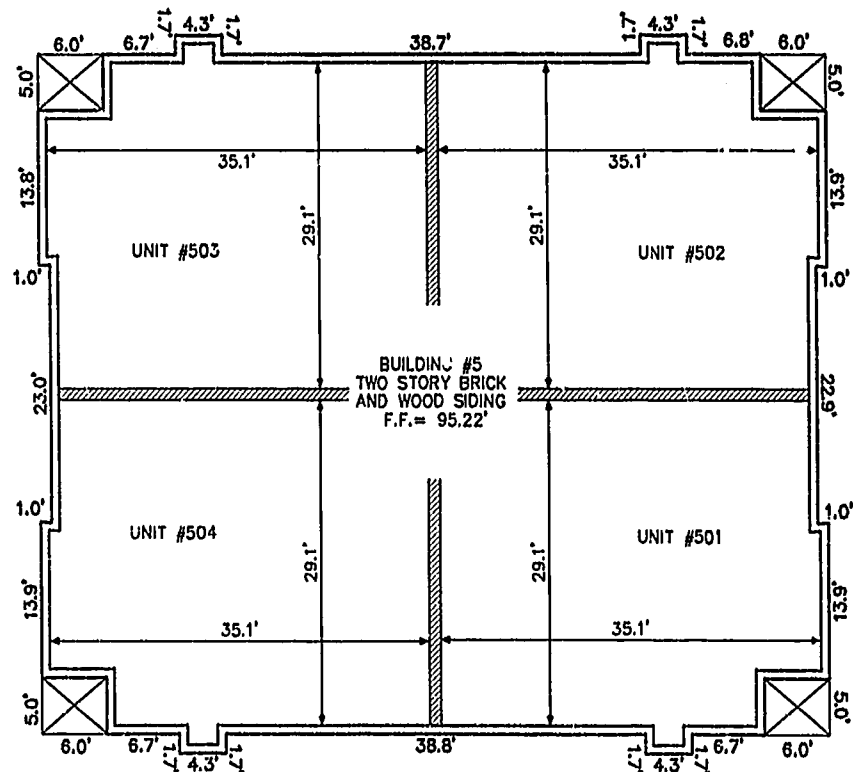


BUILDING NUMBER	UNIT NUMBER	STREET ADDRESS
5	501	501 WESTGATE CIRCLE
5	502	502 WESTGATE CIRCLE
5	503	503 WESTGATE CIRCLE
5	504	504 WESTGATE CIRCLE

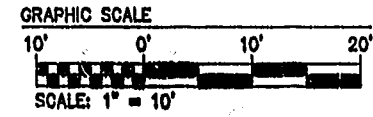


FRONT OF BUILDING  
FIRST FLOOR

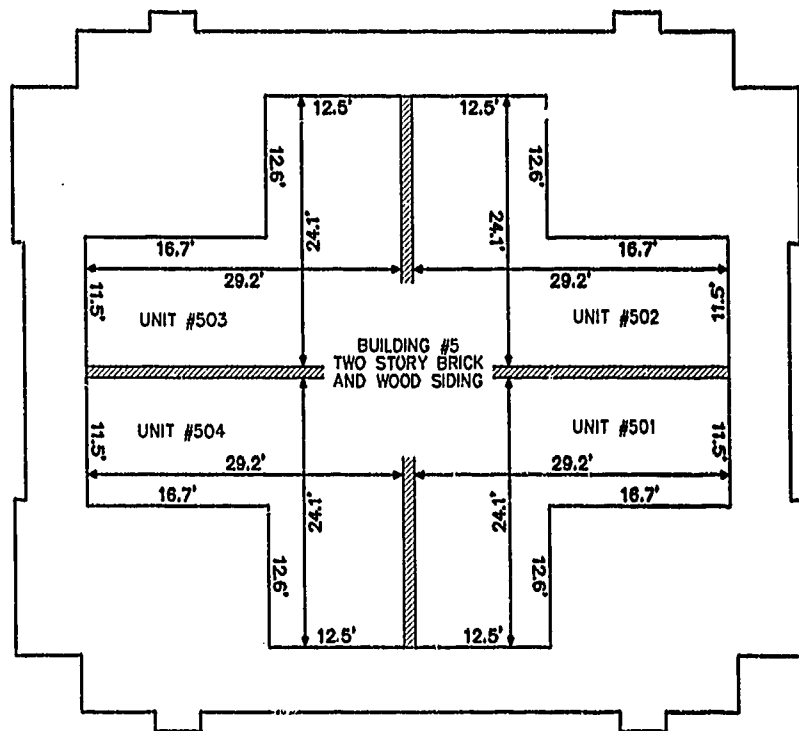

FRONT OF BUILDING  
SECOND FLOOR

RECORDED BY  
NO. 2110-15

08.26.99-09:34 8395PH4.dwg JFS

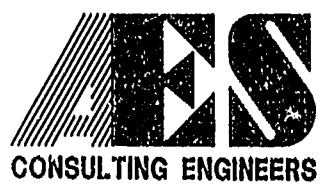

5248 Olde Towne Road, Suite 1  
Williamsburg, Virginia 23188  
(757) 253-0040  
Fax (757) 220-8994

PLAT OF CONDOMINIUM  
WESTGATE AT WILLIAMSBURG,  
A CONDOMINIUM  
PHASE FOUR  
OWNED BY: 752 L.L.C.,  
A VIRGINIA LIMITED LIABILITY COMPANY  
CITY OF WILLIAMSBURG VIRGINIA



No.	DATE	REVISION / COMMENT / NOTE	BY

Designed GTW/ADS	Drawn JFS
Scale 1" = 10'	Date 8/25/99
Project No. 8395-6	
Drawing No. 4 OF 6	