


MATCH LINE - SEE SHEET 4

MATCH LINE - SEE SHEET 3

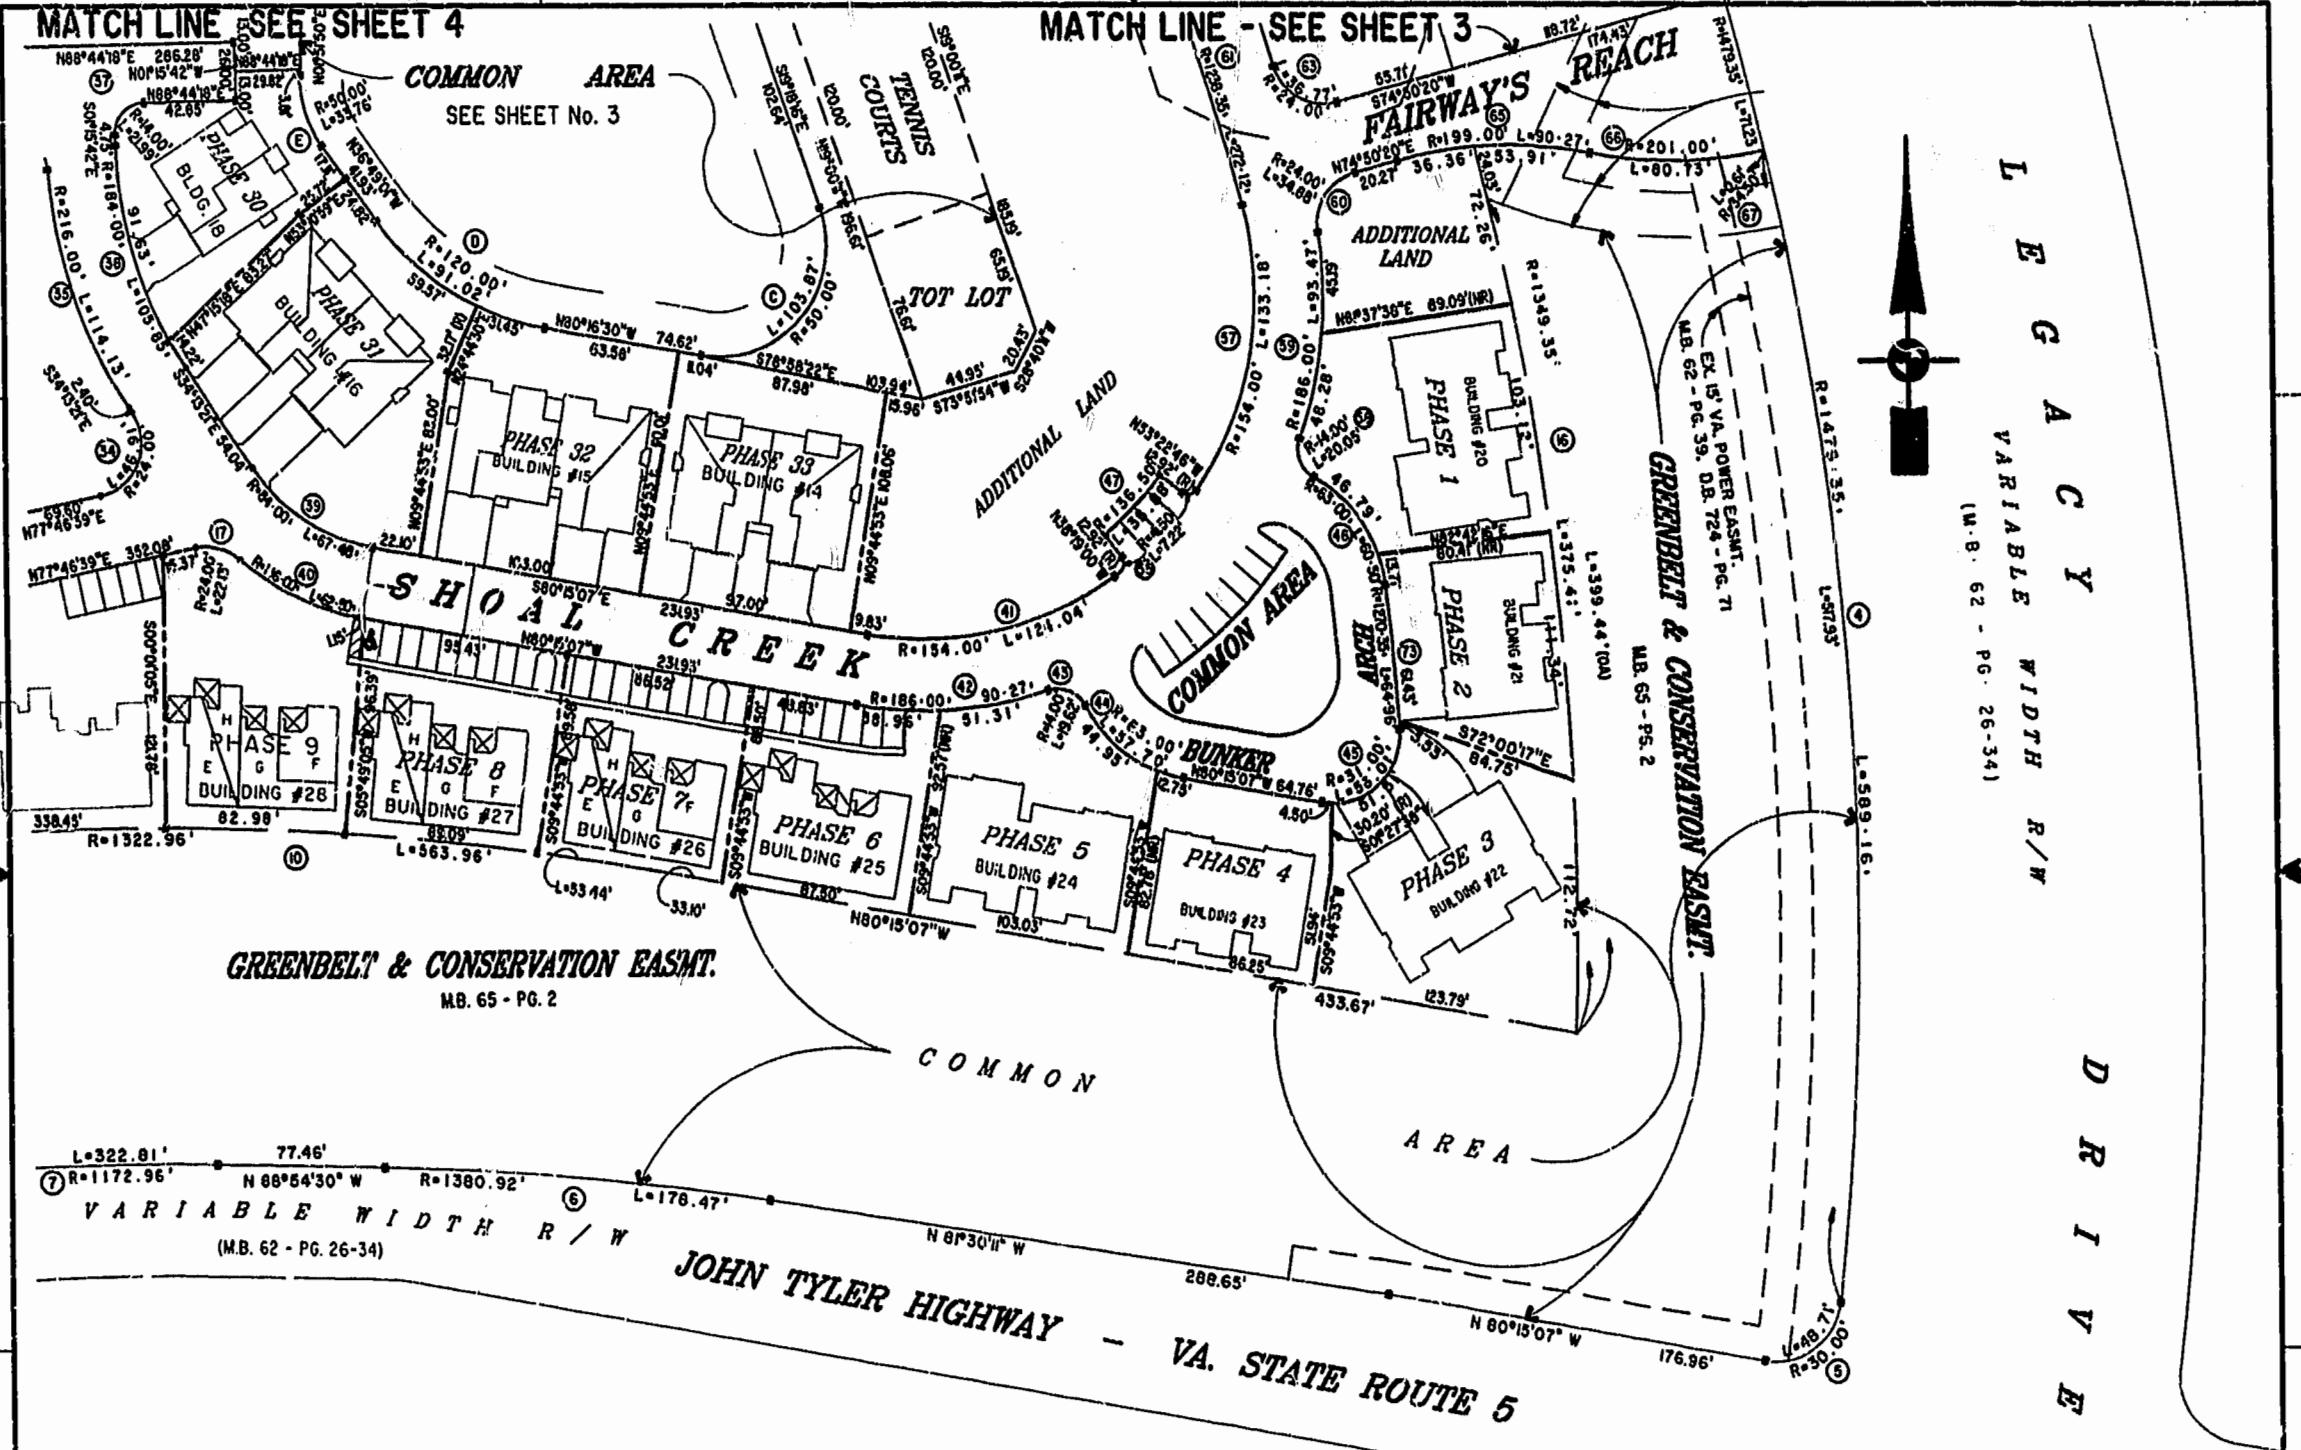

GREENBELT & CONSERVATION EASMT.
MB. 65 - PG. 2

VARIABLE WIDTH R/W
(MB. 62 - PG. 26-34)

JOHN TYLER HIGHWAY - VA. STATE ROUTE 5

3:53 PM
Recorded 14 Oct 1999
DOCUMENT # 99 002509
W. H. ROSSITER, JR.

PLAN RECORDED
P.B. NO. 72

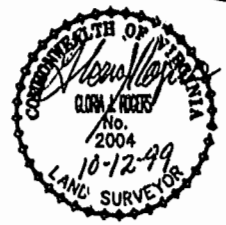


EXHIBIT "A" PHASE 11
FAIRWAYS VILLAS
AT
GREENSPRINGS, A CONDOMINIUM
FOR
GREENSPRINGS DEVELOPMENT, L.C.

Hassell & Folkes, P.C. Engineers Surveyors Planners Chesapeake, VA 23320 (757)547-9531		SIZE C	CONTRACT NO. 95-079	DISK/BOX 6N/16	FILENAME FAIRWAY.DWG	REV. E
SCALE: 1" = 50'		DATE: 07/15/99		SHEET 2 of 6		