


N/F WAR HILL CORPORATION
DB 192, PG. 125
TM(31-3)(1-31)
PB 74; PG. 97
DOC.# 990021241

GREEN SPACE #8
17592 SF
0.40 AC

GREEN SPACE #7
2443 SF
0.06 AC



FUTURE DEVELOPMENT

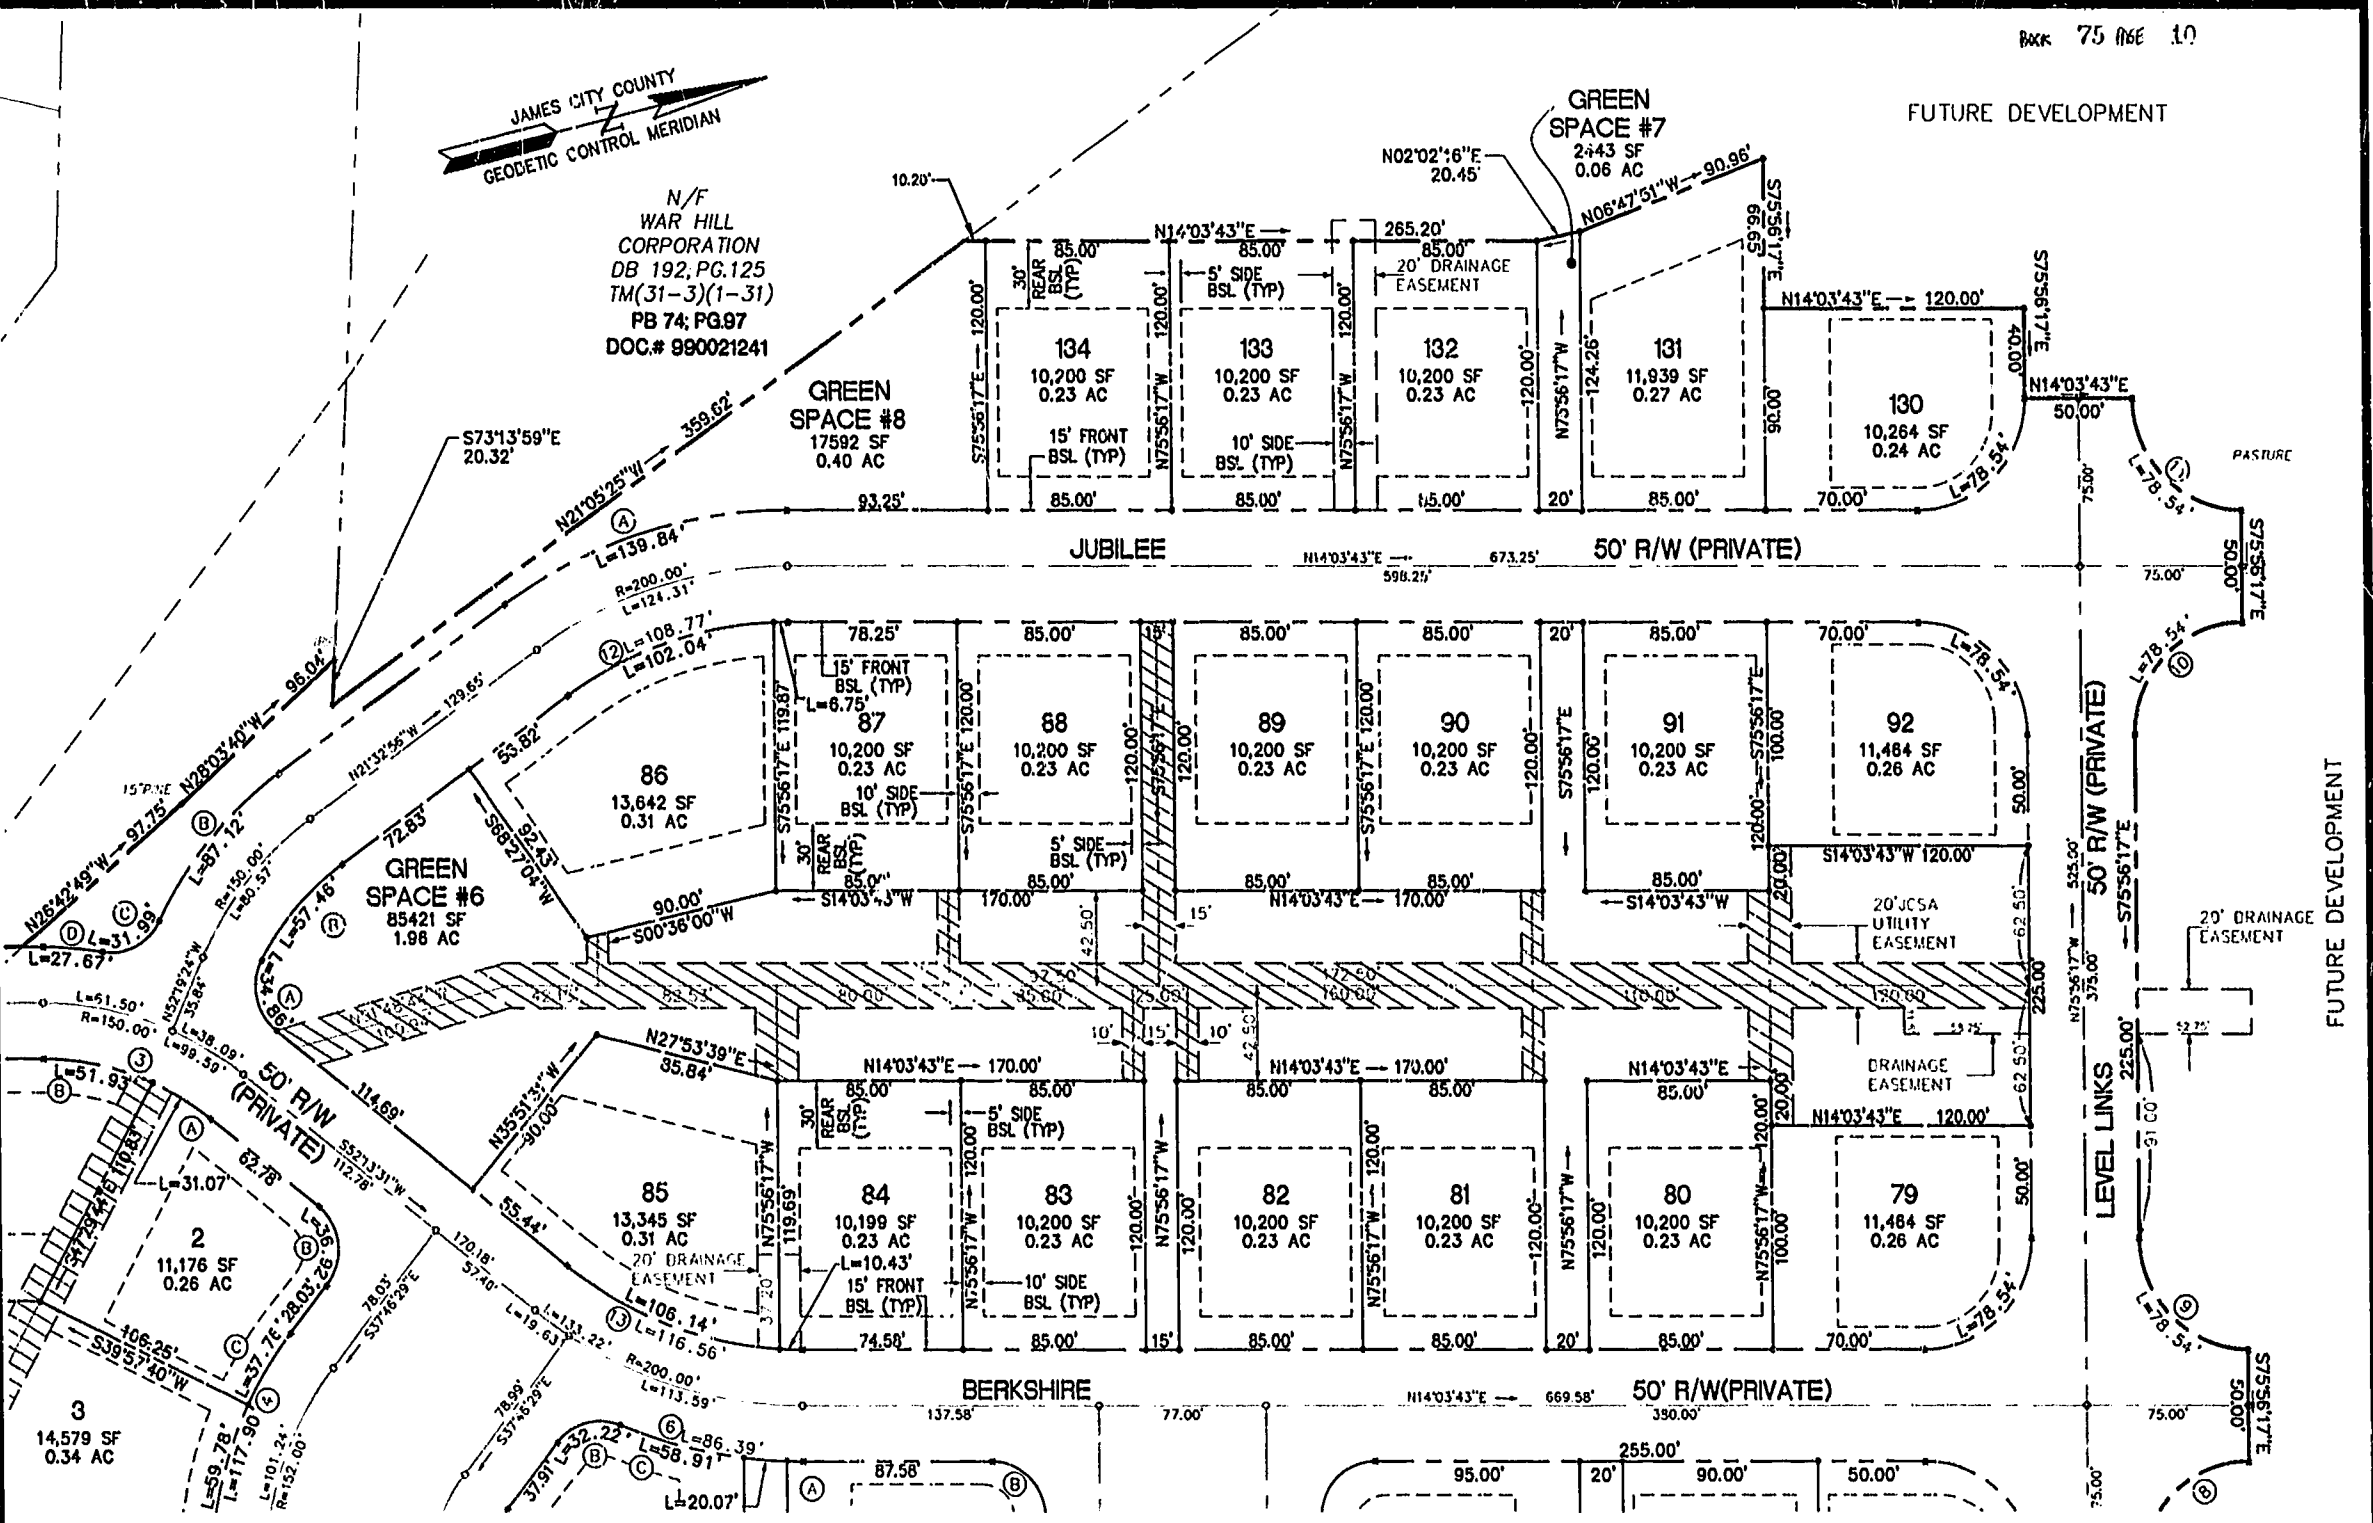

SEE SHEET 2 OF 4

SEE SHEET 3 OF 4

PLAT RECORDED IN
P.L. NO. 73 PAGE 7-10

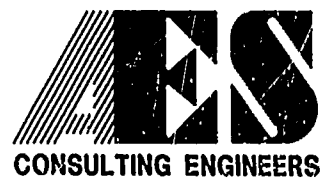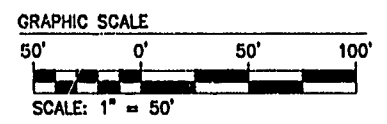

5248 Olde Towne Road, Suite 1
Williamsburg, Virginia 23188
(757) 253-0040
Fax (757) 220-8994

PLAT OF SUBDIVISION
SECTION XXXII
LOTS 1 - 26, 79-92 AND 130-134
FORD'S COLONY
© WILLIAMSBURG

POWhatan DISTRICT JAMES CITY COUNTY VIRGINIA



No.	DATE	REVISION / COMMENT / NOTE	BY

Designed	Drawn
CBR	TCS
Scale	Date
1"=50'	8/05/99
Project No.	
5652-32	
Drawing No.	
4 OF 4	