

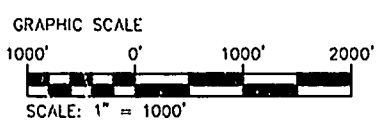
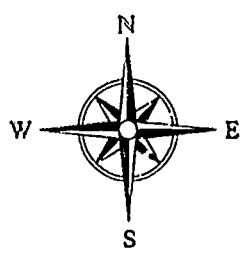


THE GOVERNOR'S LAND

At Two Rivers

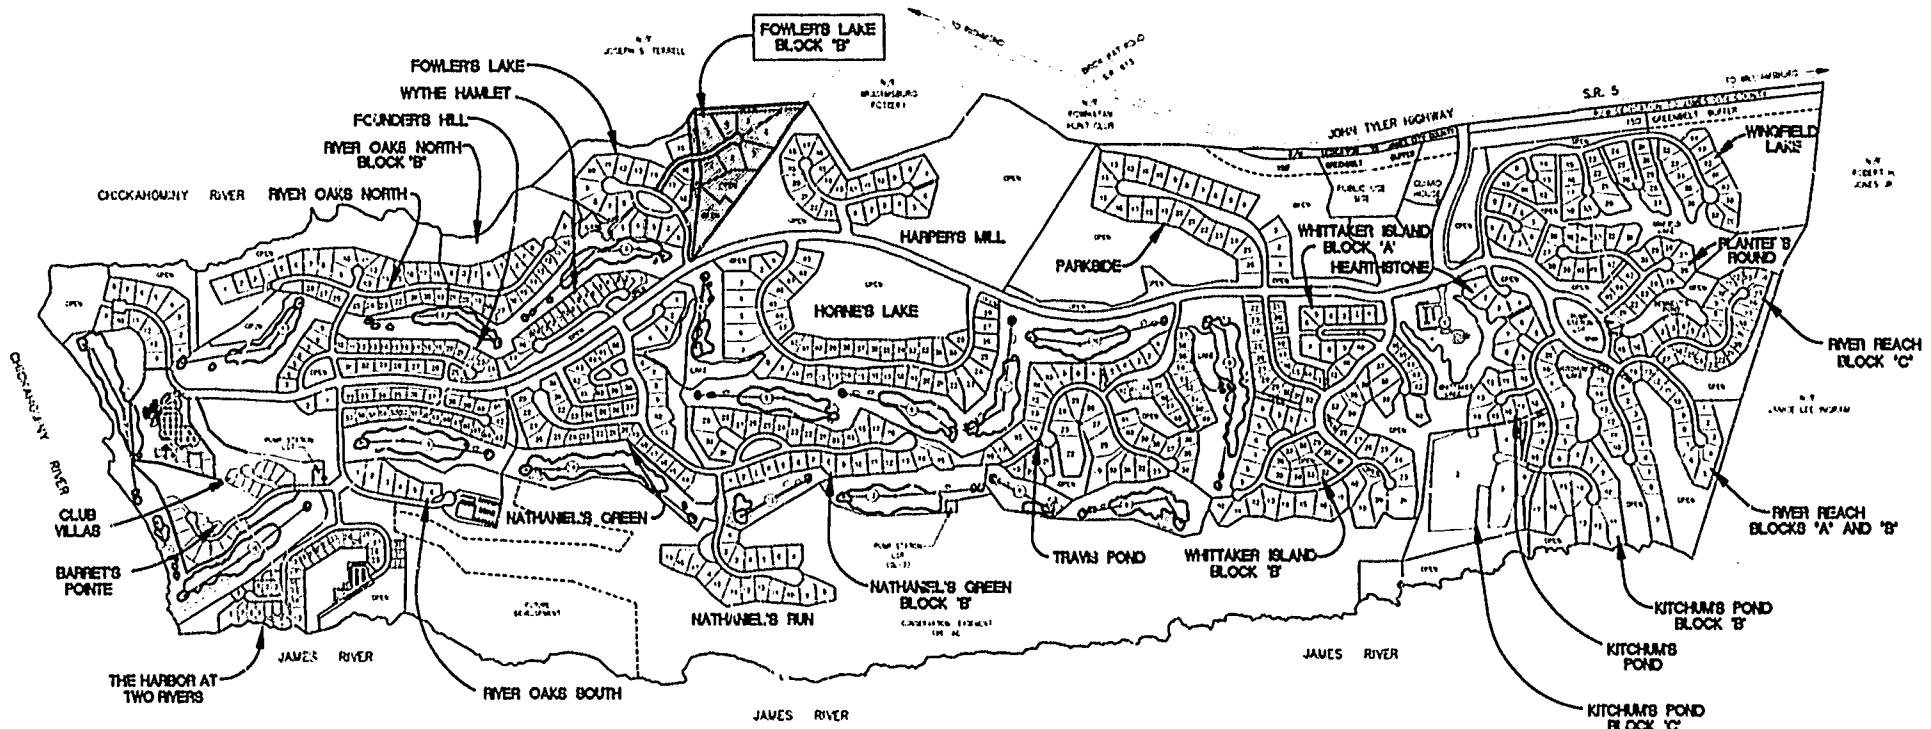

9:25 AM
 recorded 2 day of JUL 1999
 DOCUMENT # 99-022945
 Release S. W. Clerk
 By Claudia H. B. Clerk, Reg. Clerk

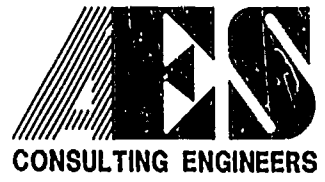

5248 Olde Towne Road, Suite 1
 Williamsburg, Virginia 23188
 (804) 253-0040
 Fax (804) 220-8994

PLAT OF
 FOWLER'S LAKE - BLOCK 'B'
 THE GOVERNOR'S LAND
At Two Rivers
 POWHATAN DISTRICT JAMES CITY COUNTY VIRGINIA



No.	DATE	REVISION / COMMENT / NOTE	BY
1	9/99	REVISE SETBACKS, LOT 3 AND 4, PER DEVELOPER	WMB

Designed AES	Drawn AES
Scale NOTED	Date 7/99
Project No. 7173-6-1	
Drawing No. 2 OF 3	