

EXIST. 20' JAMES CITY COUNTY SERVICE AUTHORITY SAN. SEWER EASEMENT AS SHOWN IN AS-BUILT LOCATION, D.B. 141 - PG. 388




MATCH LINE - SEE SHEET 5

MATCH LINE - SEE SHEET 2

46-1-01-0-0001  
"GREENSPRINGS PLANTATION"  
(DB 322, PG 254)

Recorded 30 day of November 1999  
DOCUMENT # 99002505 2:37  
Wesley Skilled Clerk

PLAT RECORDED IN  
P.B. NO. 75 PAGE 58-61

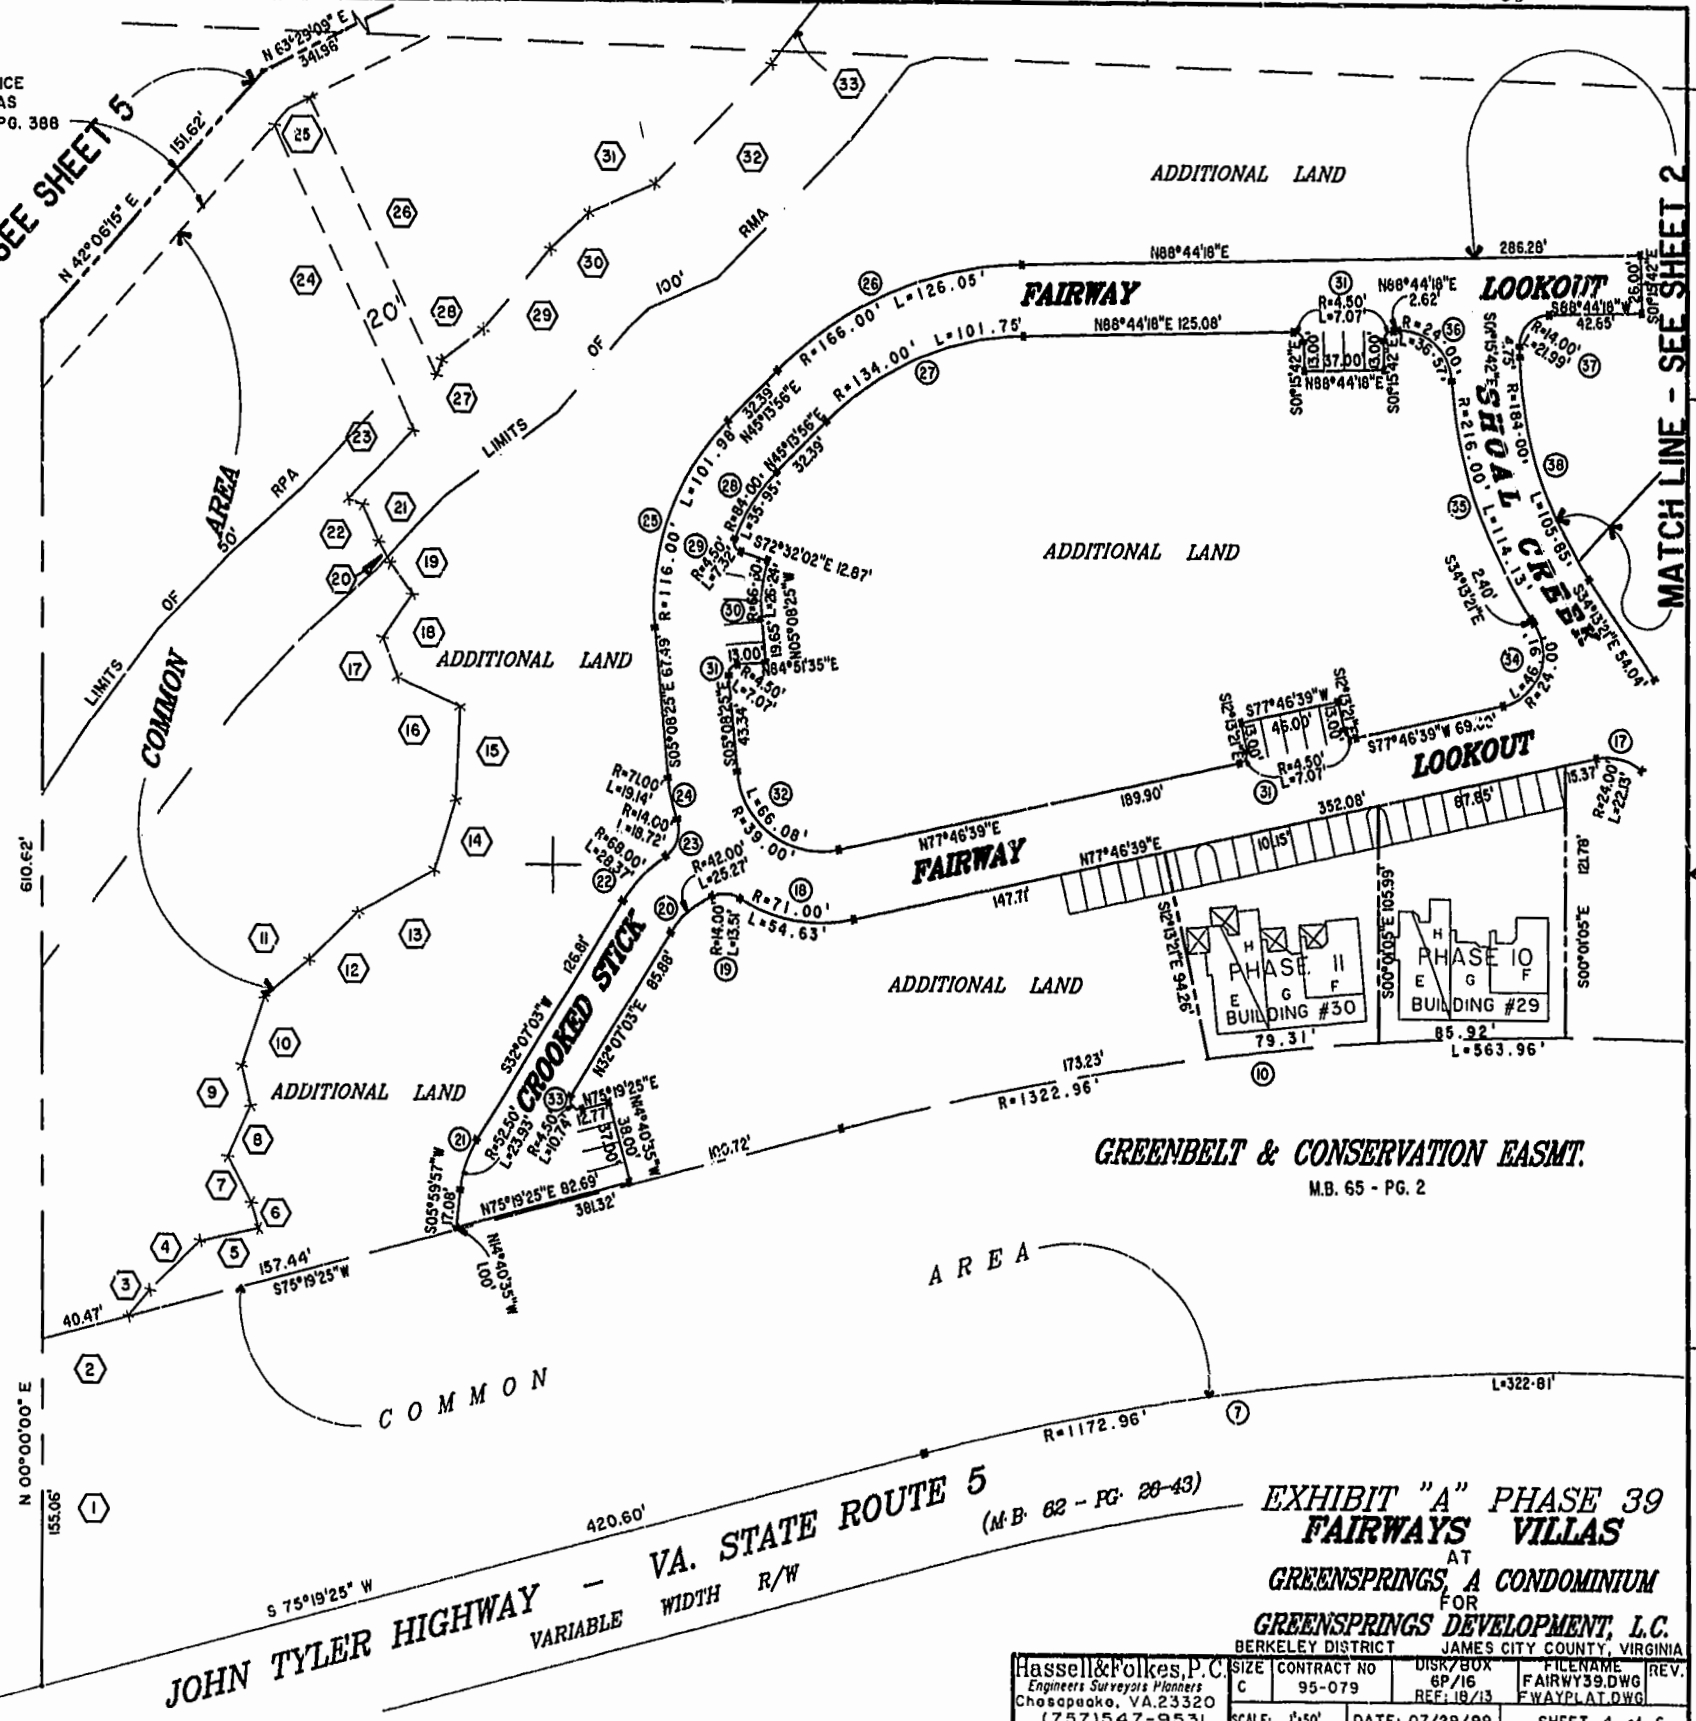

JOHN TYLER HIGHWAY - VA. STATE ROUTE 5  
VARIABLE WIDTH R/W  
(M.B. 62 - PG. 28-43)

EXHIBIT "A" PHASE 39  
FAIRWAYS VILLAS  
AT  
GREENSPRINGS, A CONDOMINIUM  
FOR  
GREENSPRINGS DEVELOPMENT, L.C.  
BERKELEY DISTRICT JAMES CITY COUNTY, VIRGINIA

Hassell & Folkes, P.C. Engineers Surveyors Planners Chesapeake, VA. 23320 (757) 547-9531	SIZE C 95-079	CONTRACT NO 6P/16 REF: 18/13	DISK/BOX 6P/16 REF: 18/13	FILENAME FAIRWY39.DWG FWAYPLAT.DWG	REV. DATE: 07/29/99 SHEET 4 of 6
---	------------------	------------------------------------	---------------------------------	--	--