

"GREENSPRINGS PLANTATION"



46-1-01-0-0001

(DB 322, PG 254)

EXIST. 20' JAMES CITY COUNTY SERVICE
AUTHORITY SAN. SEWER EASEMENT AS
SHOWN IN AS-BUILT LOCATION, D.B. 141 - PG. 388

EXIST. 20' DRAINAGE EASEMENT
M.B. 65 - PG. 2

MATCH LINE - SEE SHEET 5

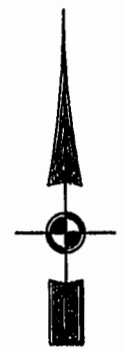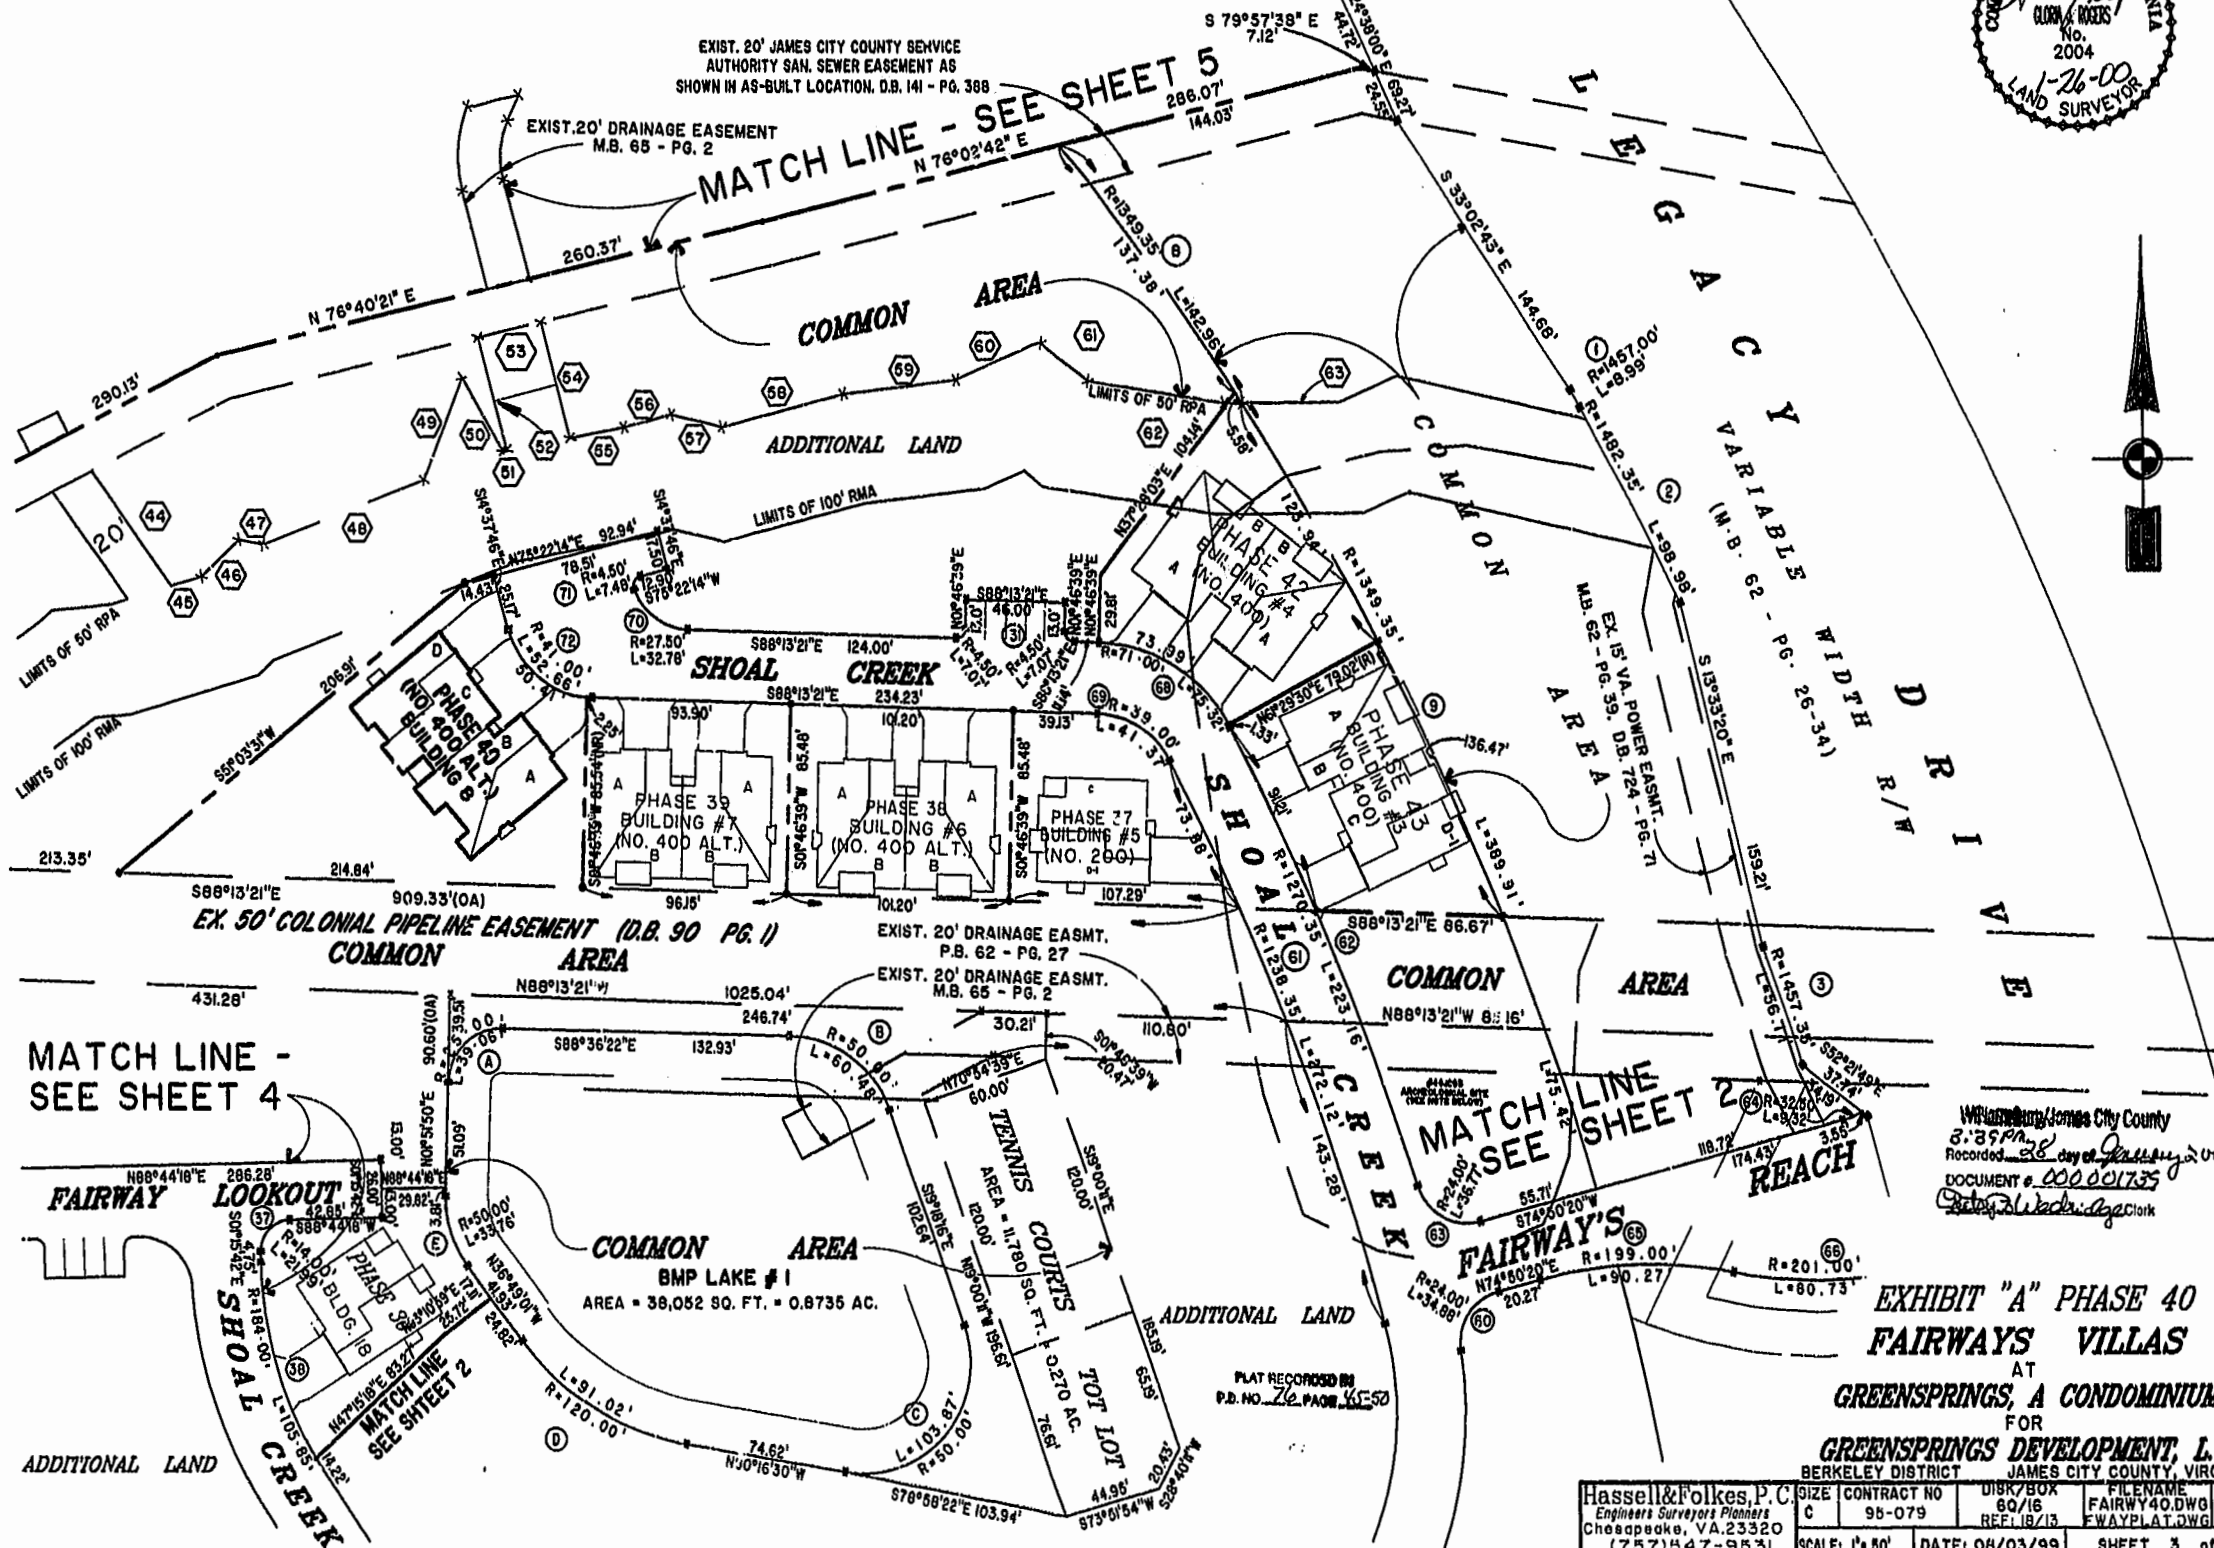

MATCH LINE -
SEE SHEET 4

MATCH LINE
SEE SHEET 2

Williamsburg/James City County
8-25-99
Recorded 31st day of January 2000
DOCUMENT # 000 001735
Cathy A. Lusk, Esq. Clerk

EXHIBIT "A" PHASE 40
FAIRWAYS VILLAS
AT
GREENSPRINGS, A CONDOMINIUM
FOR
GREENSPRINGS DEVELOPMENT, L.C.
BERKELEY DISTRICT JAMES CITY COUNTY, VIRGINIA

Hassell & Folkes, P.C. Engineers Surveyors Planners Chesapeake, VA 23320 (757)547-9531	SIZE: C CONTRACT NO: 95-079 DISK/BOX: 80/16 REF: 18/13	DATE: 08/03/99	FILENAME: FAIRWAY40.DWG REV: FWAYPLAT.DWG	SHEET 3 of 6
---	---	----------------	--	--------------

PLAT RECORDED IN
P.D. NO. 76, PAGE 46-50