

"GREENSPRINGS PLANTATION"

46-1-01-0-0001

(DB 322, PG 254)

PLAN RECORDING
BOOK NO. 76 PAGE 98




James City County
March 2000
2:22 PM
Clark

EXIST. 20' JAMES CITY COUNTY SERVICE
AUTHORITY SAN. SEWER EASEMENT AS
SHOWN IN AS-BUILT LOCATION, D.B. 141 - PG. 388

EXIST. 20' DRAINAGE EASEMENT
M.B. 65 - PG. 2

MATCH LINE - SEE SHEET 5

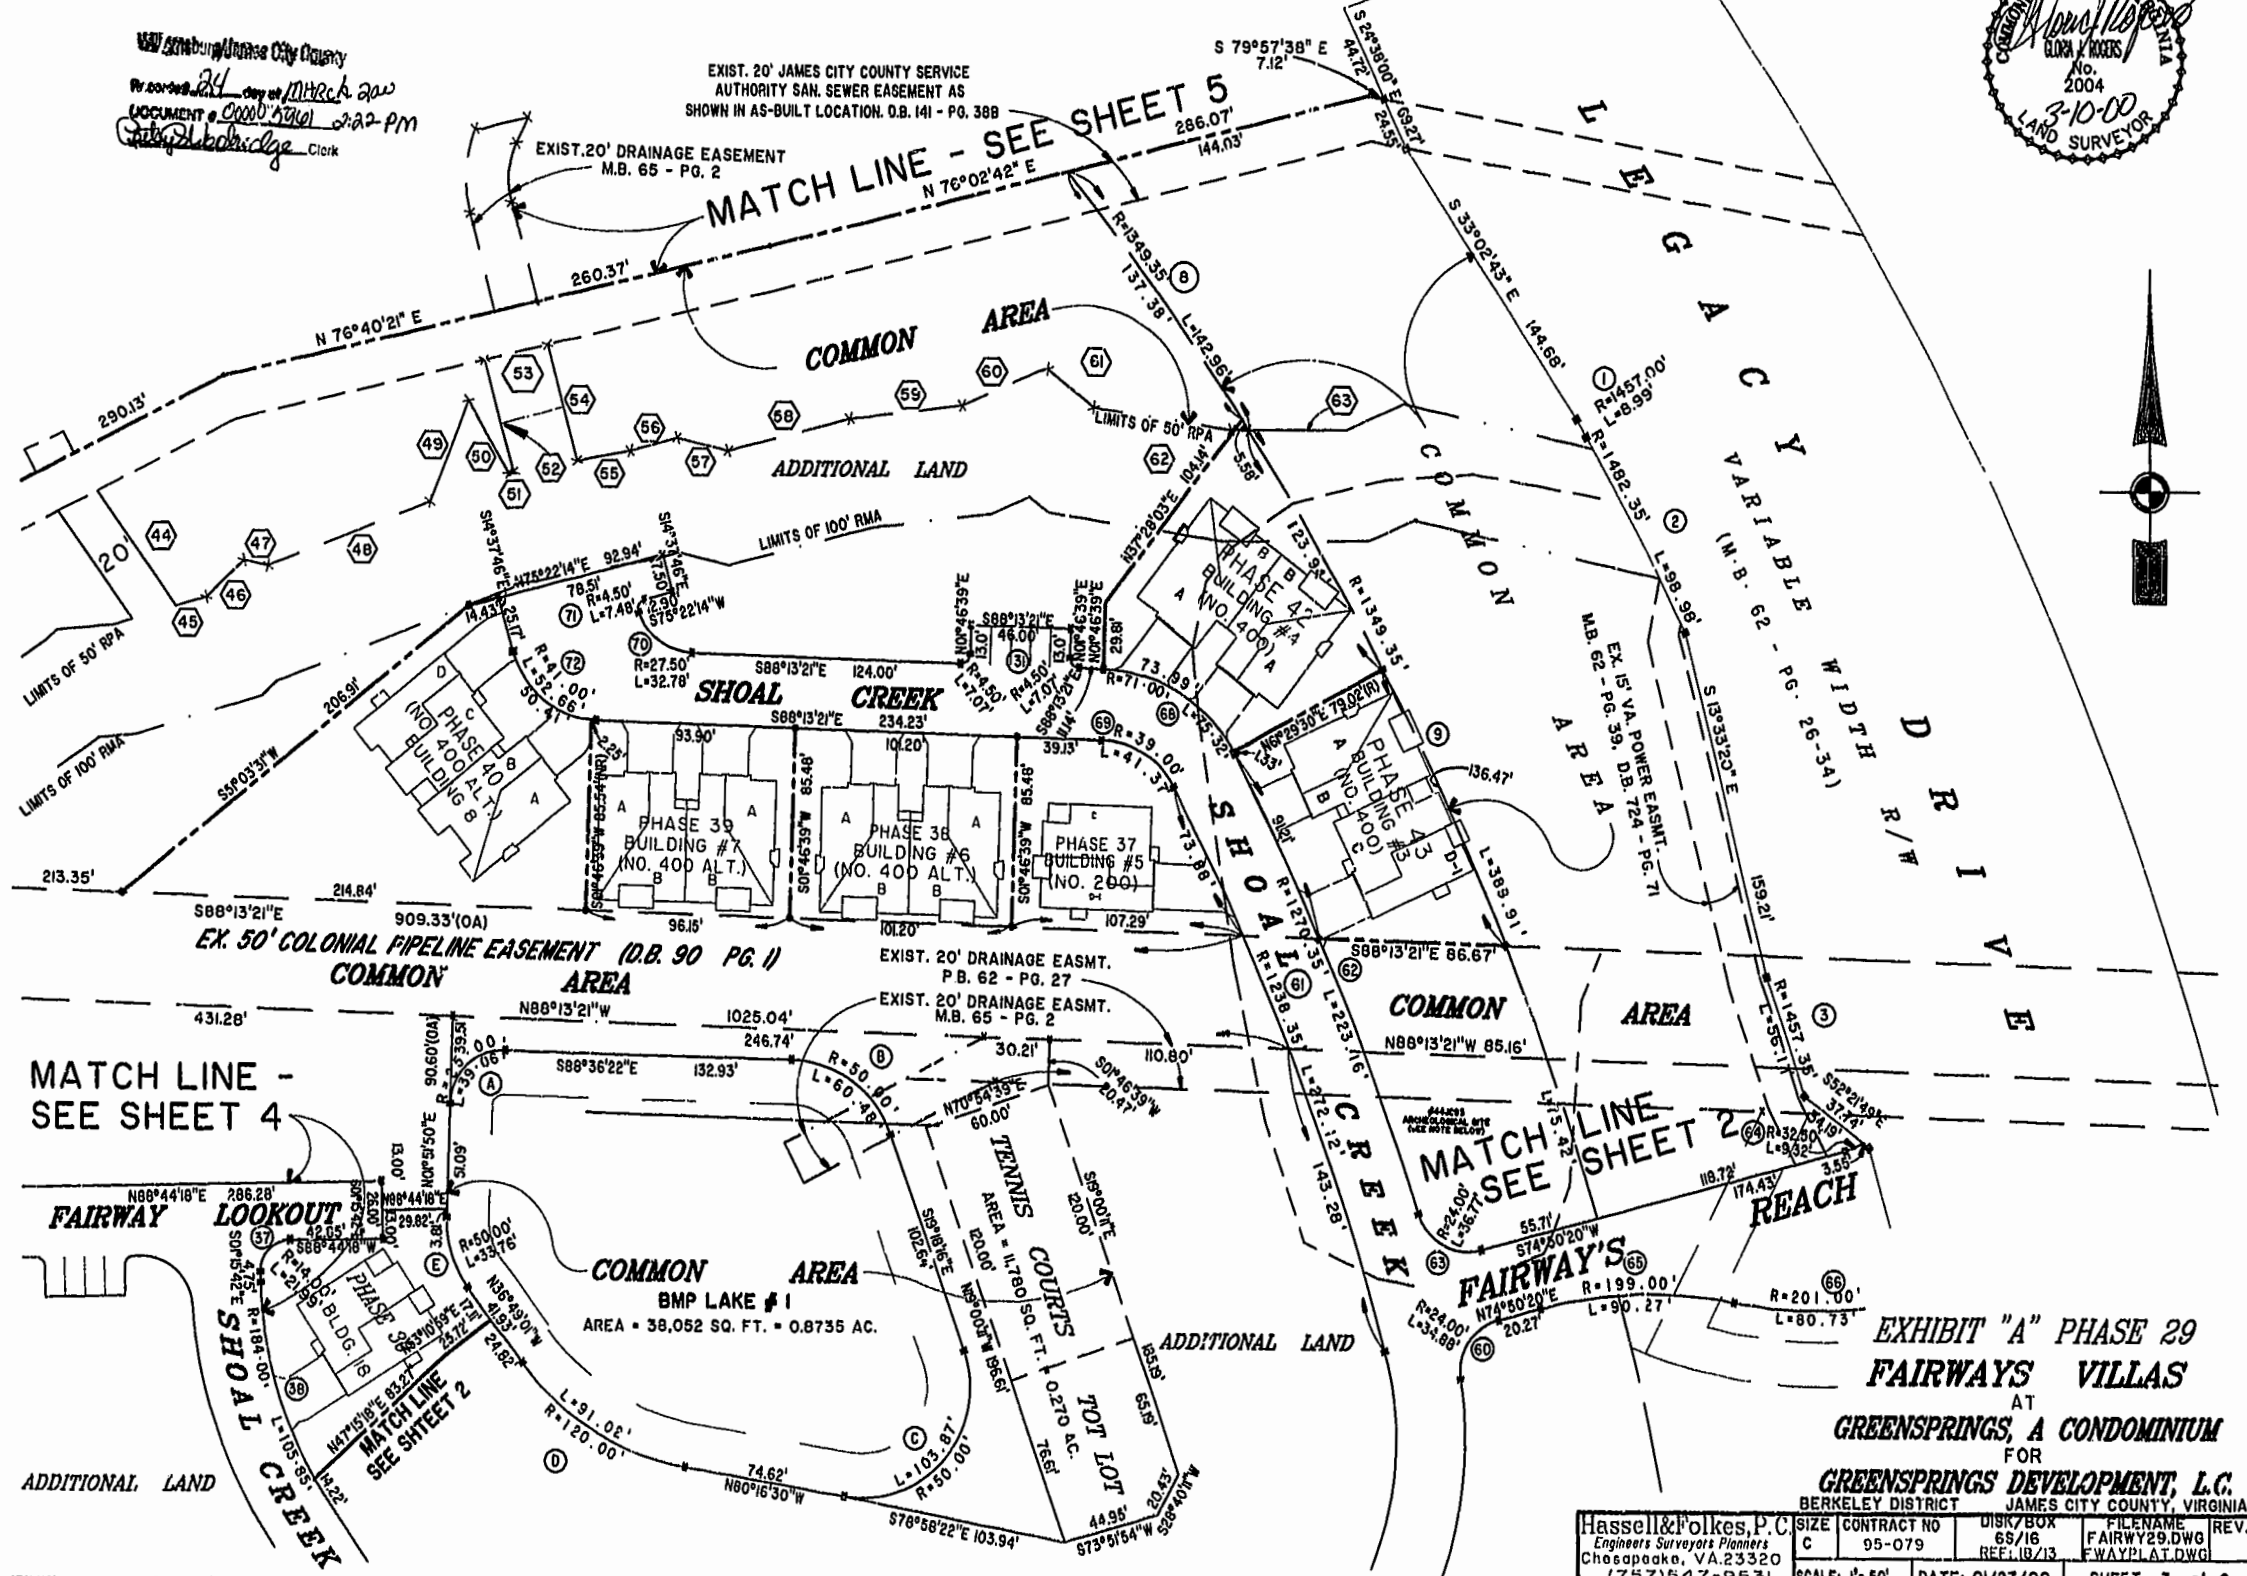

**EXHIBIT "A" PHASE 29
FAIRWAYS VILLAS
AT
GREENSPRINGS, A CONDOMINIUM
FOR
GREENSPRINGS DEVELOPMENT, L.C.**

BERKELEY DISTRICT JAMES CITY COUNTY, VIRGINIA

Hassell & Polkes, P.C. Engineers Surveyors Planners Cheesapeake, VA 23320 (757)547-9531	SIZE C	CONTRACT NO 95-079	DISK/BOX 68/16	FILENAME FAIRWY29.DWG	REV. FWAY1.PLT.DWG
	SCALE: 1" = 60'	DATE: 01/27/00	SHEET 3 of 6		