


"GREENSPRINGS PLANTATION"

46-1-01-0-0001
(DB 322, PG 254)

EXIST. 20' JAMES CITY COUNTY SERVICE
AUTHORITY SAN. SEWER EASEMENT AS
SHOWN IN AS-BUILT LOCATION, D.B. 141 - PG. 388

EXIST. 20' DRAINAGE EASEMENT
M.B. 6U - PG. 2

MATCH LINE - SEE SHEET 5

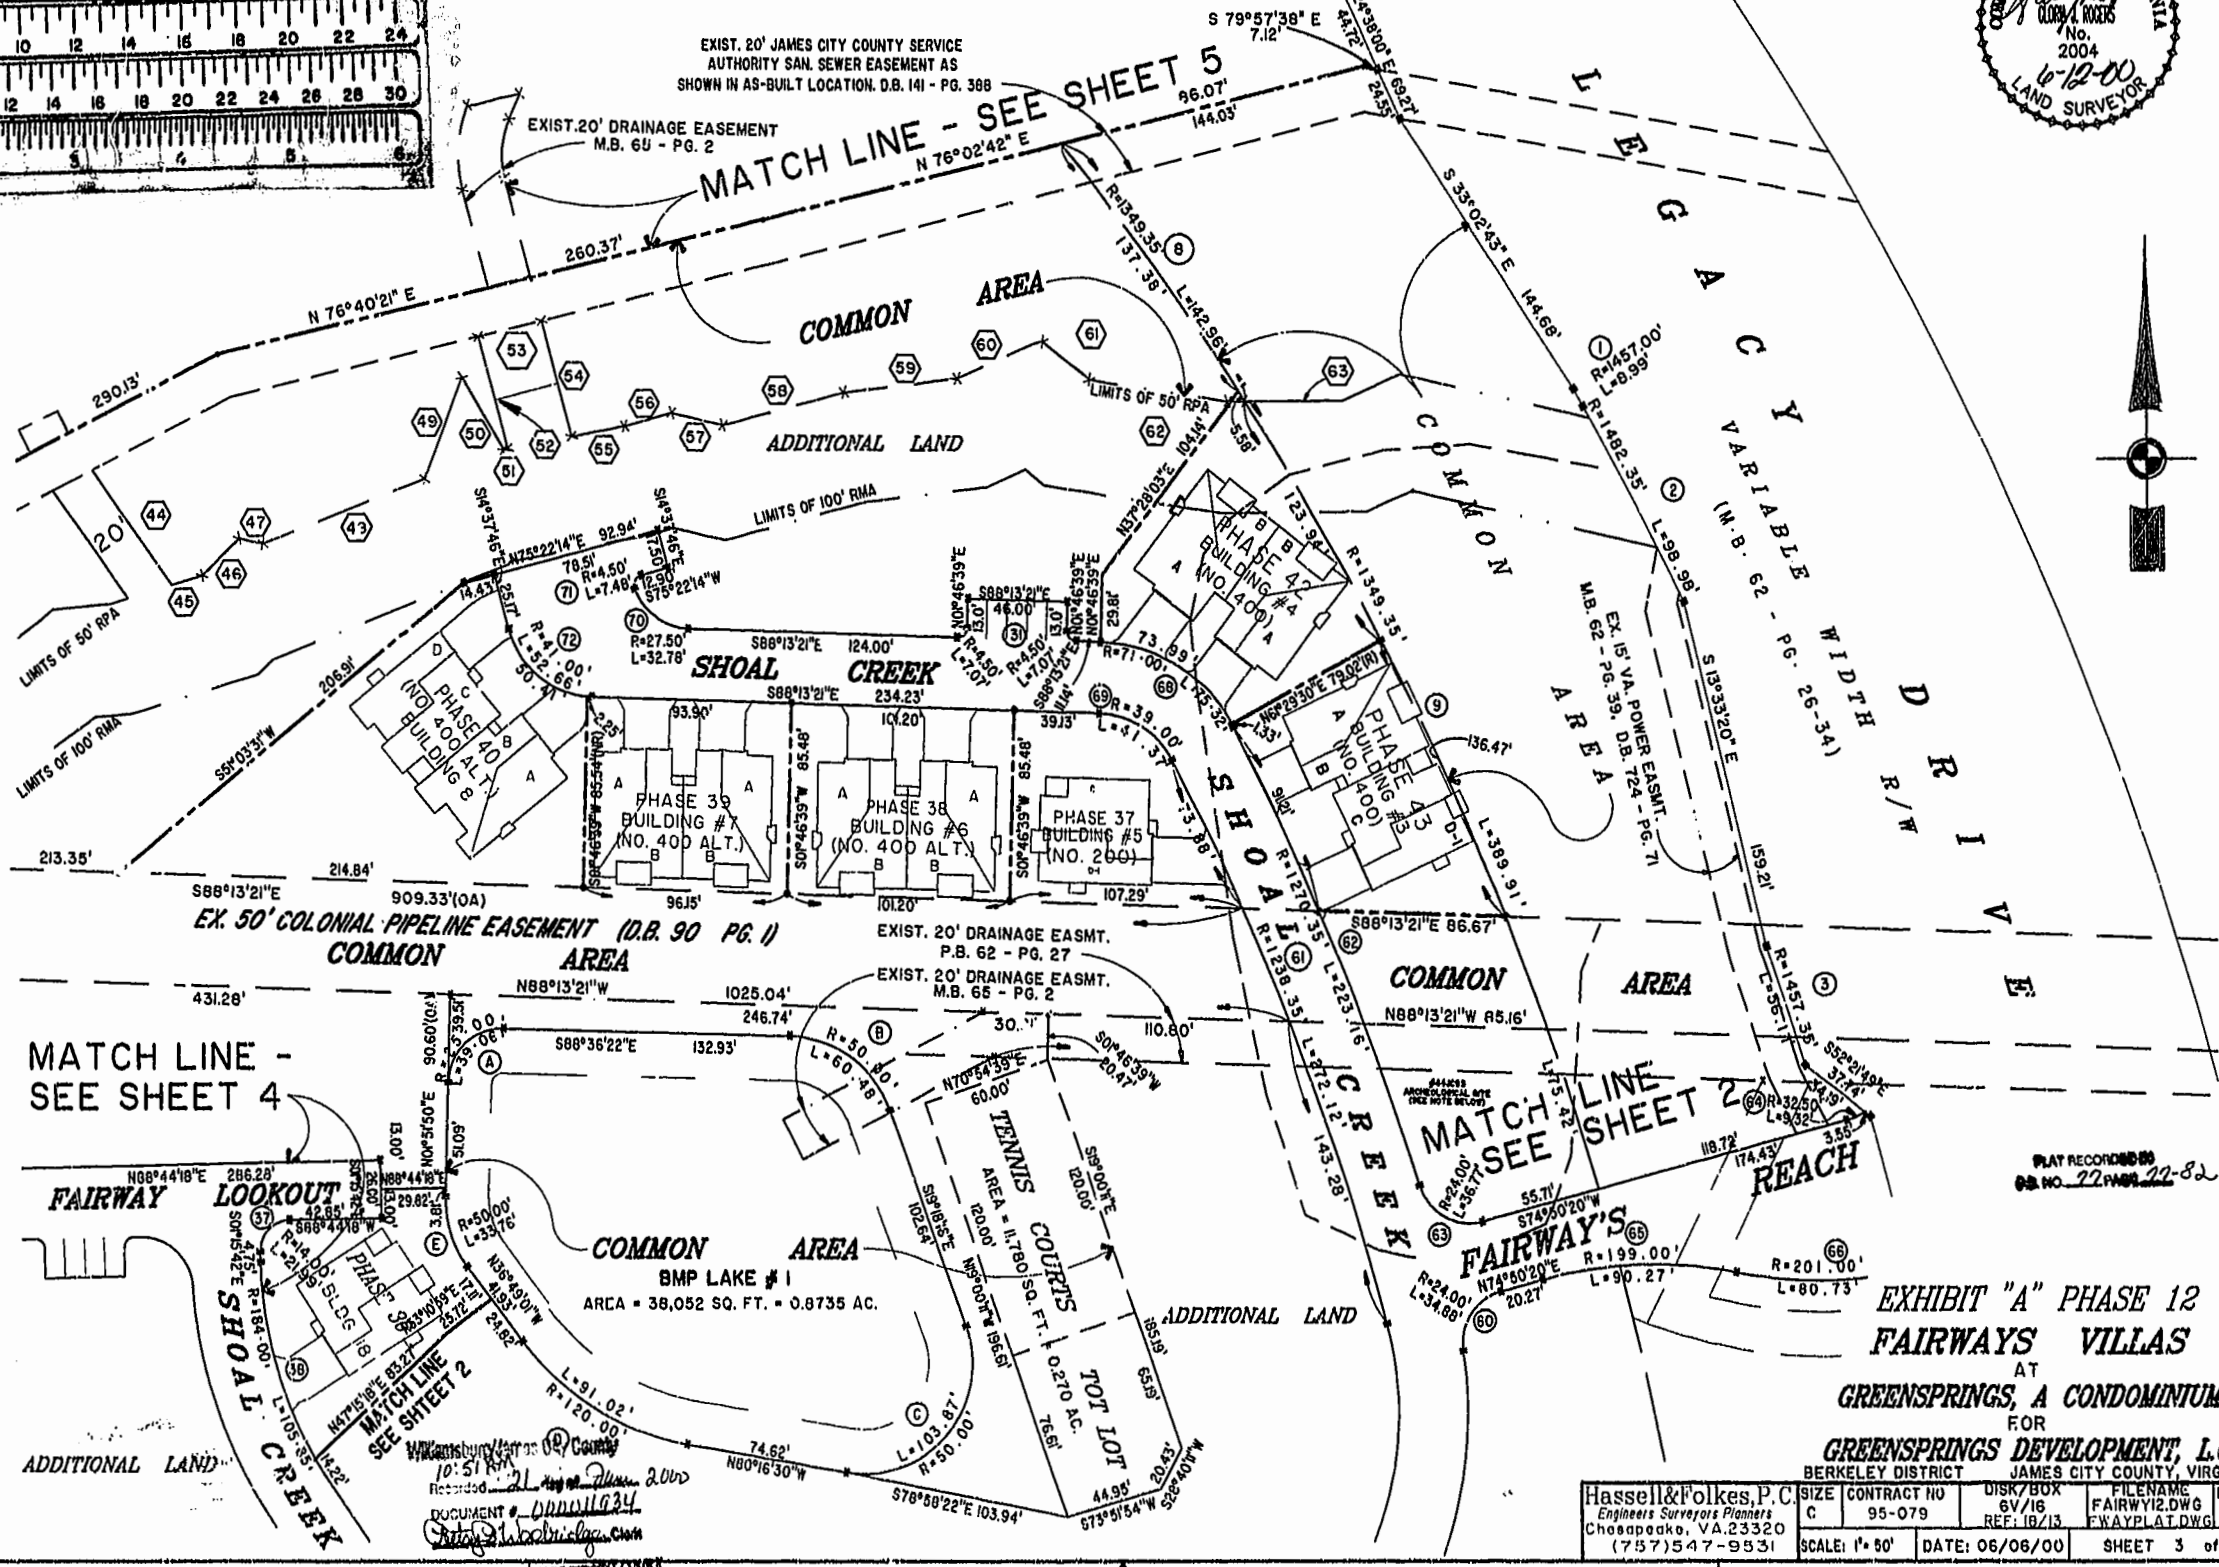

MATCH LINE - SEE SHEET 4

MATCH LINE SEE SHEET 2

PLAT RECORDED
D.B. NO. 22 PAGE 22-82

EXHIBIT "A" PHASE 12 FAIRWAYS VILLAS AT GREENSPRINGS, A CONDOMINIUM FOR

GREENSPRINGS DEVELOPMENT, L.C.
BERKELEY DISTRICT JAMES CITY COUNTY, VIRGINIA

Hassell & Folkes, P.C. Engineers Surveyors Planners Chesapeake, VA 23320 (757) 547-9531	SIZE	CONTRACT NO	DISK/BOX	FILENAME	REV.
	C	95-079	6V/16	FAIRWY12.DWG	
			REF: 18/13	F-WAYPLAT.DWG	
	SCALE: 1" = 50'	DATE: 06/06/00			SHEET 3 of 6

BETSY B. WOOLIDGE, CLERK OF CIRCUIT COURT