

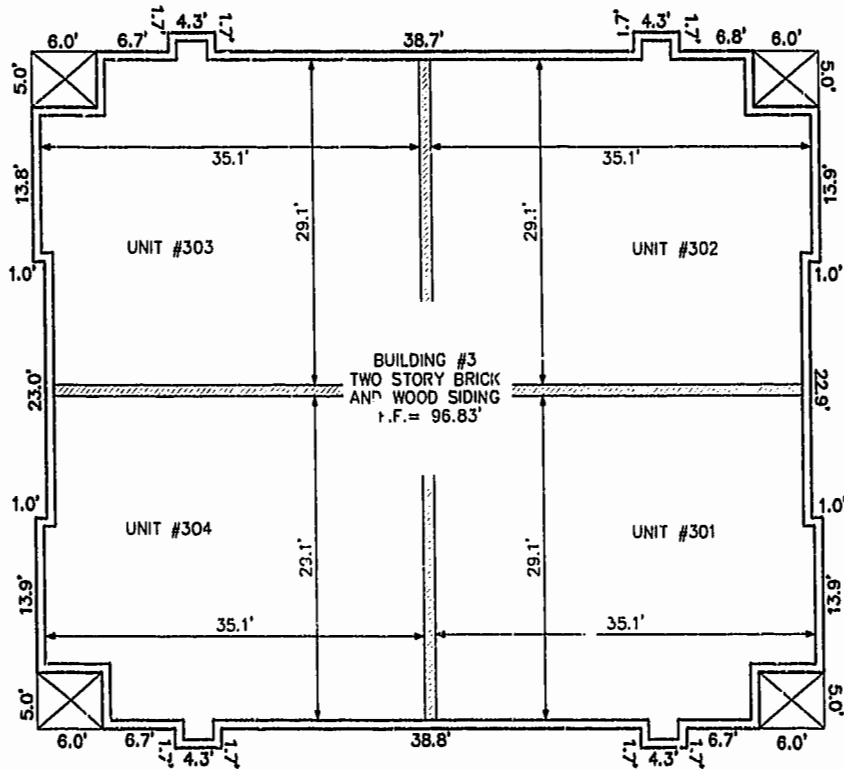
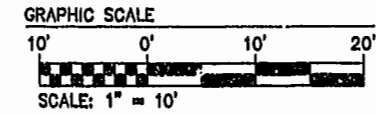


BUILDING NUMBER	UNIT NUMBER	STREET ADDRESS
3	301	301 WESTGATE CIRCLE
3	302	302 WESTGATE CIRCLE
3	303	303 WESTGATE CIRCLE
3	304	304 WESTGATE CIRCLE

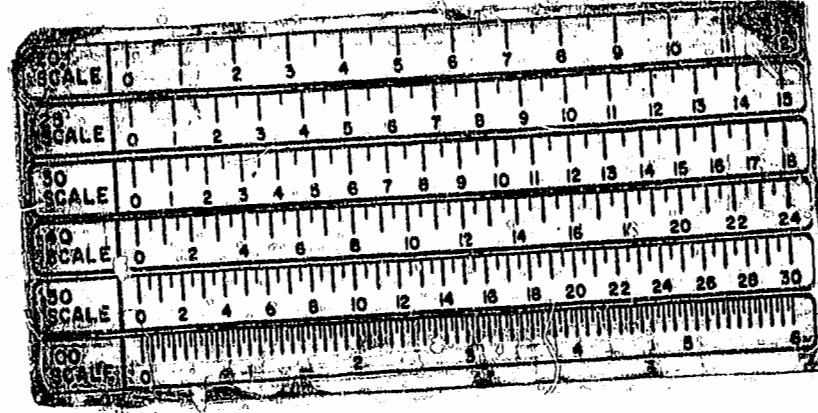


FRONT OF BUILDING  
FIRST FLOOR

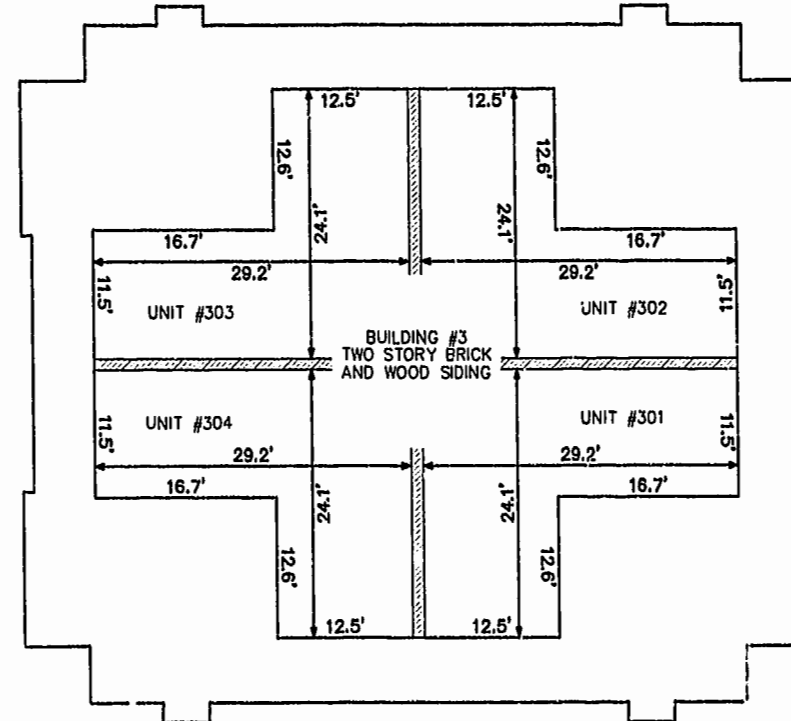

FRONT OF BUILDING  
SECOND FLOOR

PLAT RECORDED IN  
P.A. NO. 77 PAGE 63-88  
Williamsburg/James City County  
Recorded 12:13 PM day of June 2000  
DOCUMENT # 000630  
RETSY B. WOOLRIDGE, CLERK OF CIRCUIT COURT

02.21.00-08:59 8395PH64 JFS

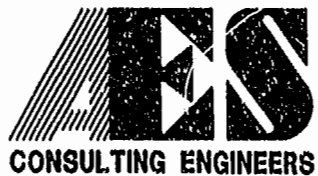

5248 Olde Towne Road, Suite 1  
Williamsburg, Virginia 23188  
(757) 253-0040  
Fax (757) 220-8994

PLAT OF CONDOMINIUM  
WESTGATE AT WILLIAMSBURG,  
A CONDOMINIUM  
PHASE SIX  
OWNED BY: 752 L.L.C.,  
A VIRGINIA LIMITED LIABILITY COMPANY  
CITY OF WILLIAMSBURG VIRGINIA



No.	DATE	REVISION / COMMENT / NOTE	BY

Designed GTW/ADS	Drawn JFS
Scale 1" = 10'	Date 2/01/00
Project No. 8395-6	
Drawing No. 4 OF 6	