


SECTION B-B (SHEET 5)

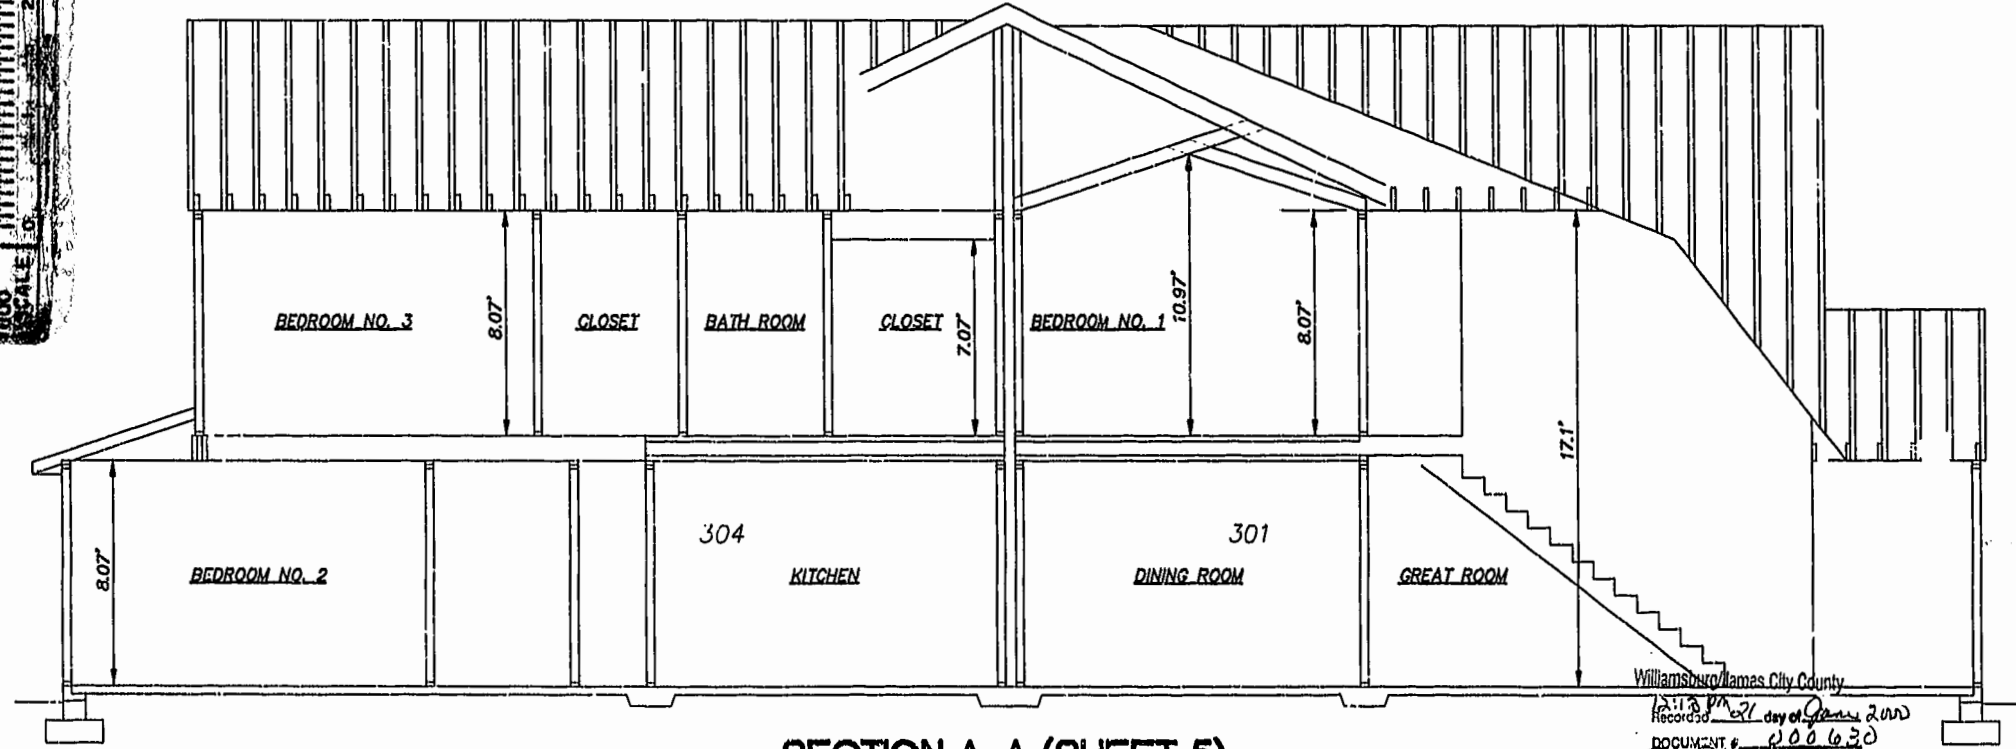


SECTION A-A (SHEET 5)

Williamsburg/James City County
Recorded 12:18 PM 27 day of June 2000
DOCUMENT # 000630
BETHY B. WOOLRIDGE, CLERK OF CIRCUIT COURT

PLAT RECORDED IN
P.B. NO. 27 PAGE 83-88

02.21.00-09.02 8395PH66

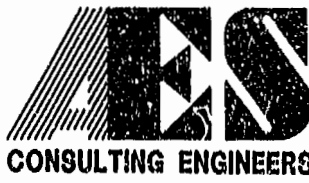

5248 Old Towne Road, Suite 1
Williamsburg, Virginia 23188
(757) 253-0040
Fax (757) 220-8994

PLAT OF CONDOMINIUM
WESTGATE AT WILLIAMSBURG,
A CONDOMINIUM
PHASE SIX
OWNED BY: 752 L.L.C.,
A VIRGINIA LIMITED LIABILITY COMPANY
CITY OF WILLIAMSBURG VIRGINIA



No.	DATE	REVISION / COMMENT / NOTE	BY

Designed	Drawn
GTW/ADS	AWT
Scale	Date
1" = 10'	2/01/00
Project No.	
8395-6	
Drawing No.	
6 OF 6	