

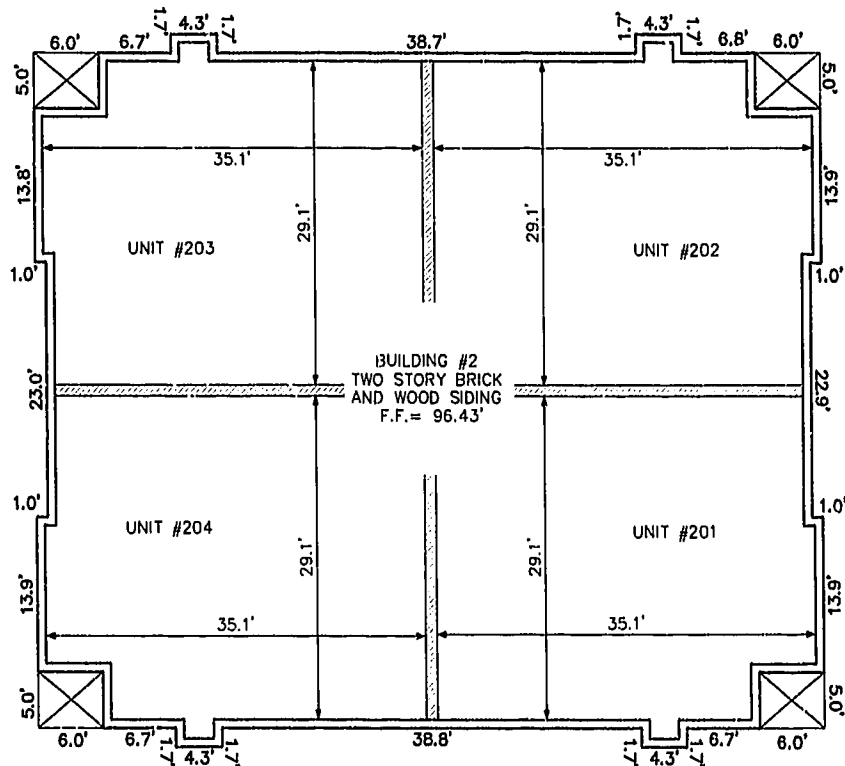
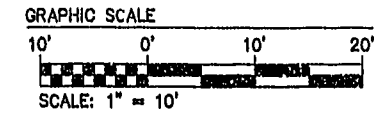


BUILDING NUMBER	UNIT NUMBER	STREET ADDRESS
2	201	201 WESTGATE CIRCLE
2	202	202 WESTGATE CIRCLE
2	203	203 WESTGATE CIRCLE
2	204	204 WESTGATE CIRCLE

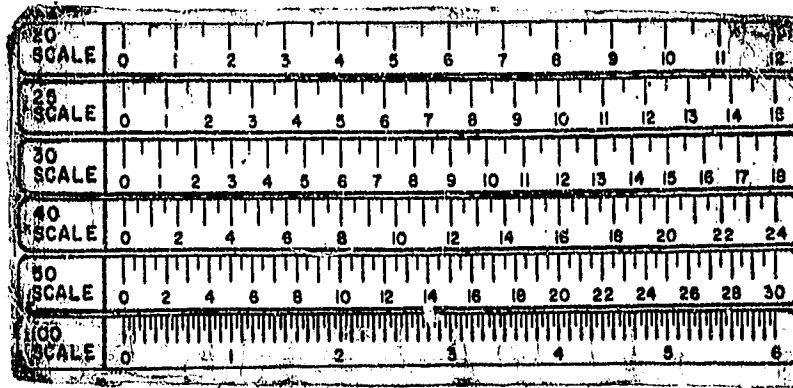


FRONT OF BUILDING
FIRST FLOOR

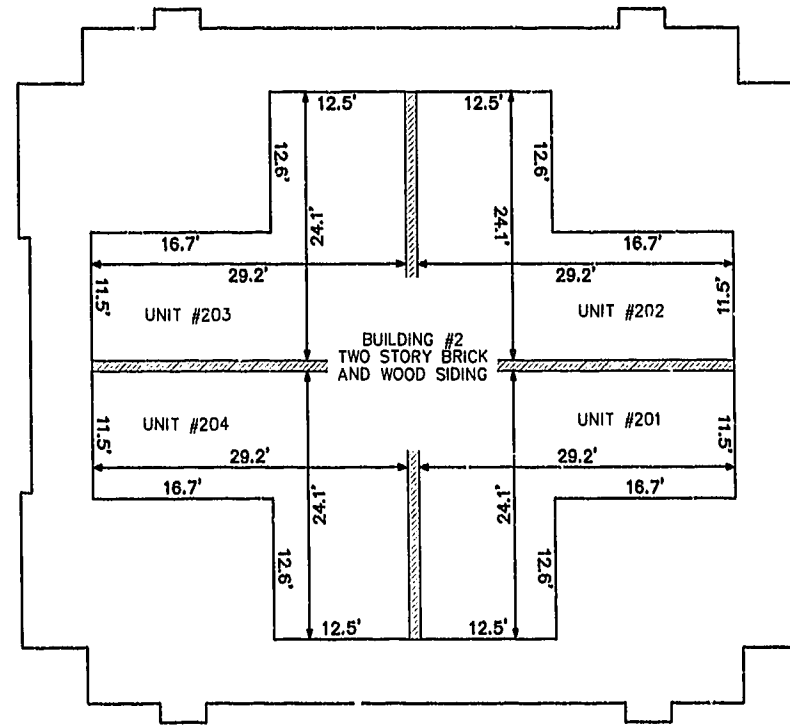

FRONT OF BUILDING
SECOND FLOOR


PLAT RECORDED IN
P.B. NO. 78 PAGE 10-15

02-21-00-09-11 8395PH74 JFS

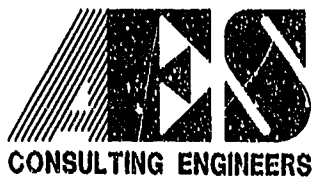

5248 Olde Towne Road, Suite 1
Williamsburg, Virginia 23188
(757) 253-0040
Fax (757) 220-8994

PLAT OF CONDOMINIUM
WESTGATE AT WILLIAMSBURG,
A CONDOMINIUM
PHASE SEVEN
OWNED BY: 752 L.L.C.,
A VIRGINIA LIMITED LIABILITY COMPANY
CITY OF WILLIAMSBURG VIRGINIA

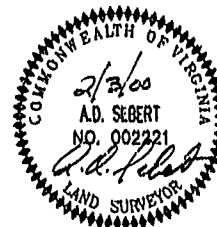

No.	DATE	REVISION / COMMENT / NOTE	BY

Designed GTW/ADS	Drawn JFS
Scale 1" = 10'	Date 2/03/00
Project No. 8395-6	
Drawing No. 4 OF 6	