



SECTION B-B (SHEET 5)

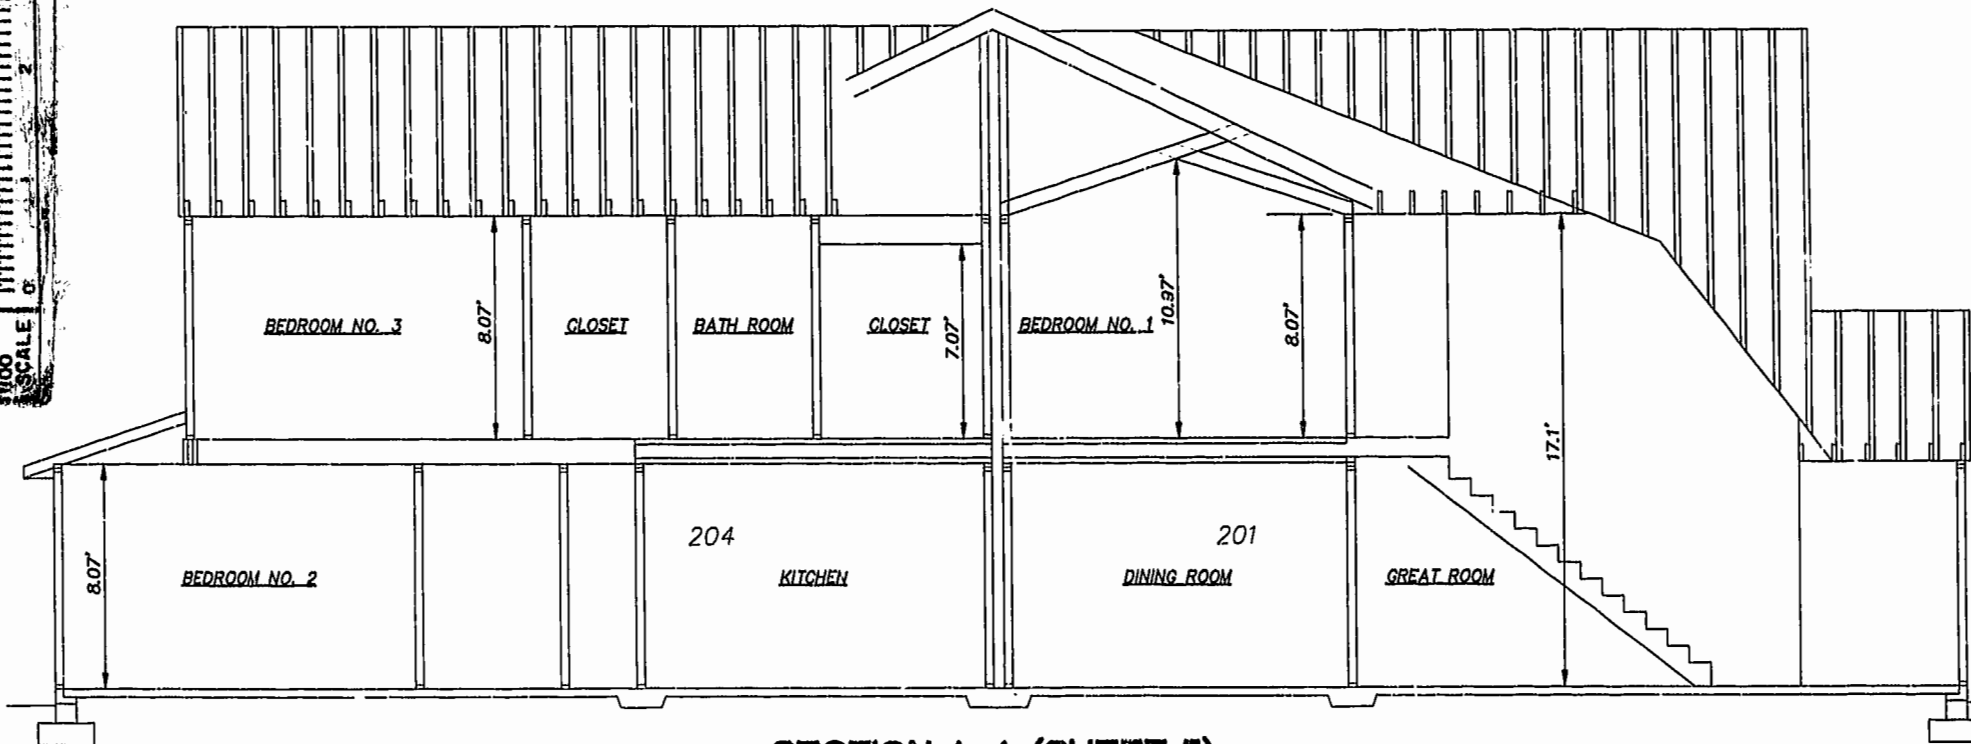

SECTION A-A (SHEET 5)



PLAT RECORDED IN P.D. NO. 78 PAGE 10-15

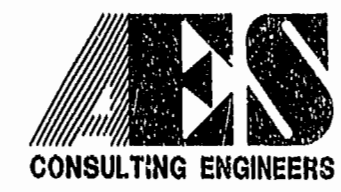

5248 Old Towne Road, Suite 1
Williamsburg, Virginia 23188
(757) 253-0040
Fax (757) 220-8994

PLAT OF CONDOMINIUM
WESTGATE AT WILLIAMSBURG,
A CONDOMINIUM
PHASE SEVEN
OWNED BY: 752 L.L.C.,
A VIRGINIA LIMITED LIABILITY COMPANY
CITY OF WILLIAMSBURG VIRGINIA



Williamsburg James City County	
3:25 PM	2/3/00
Scale	1" = 10'
Project No.	8395-6
Drawing No.	6 OF 6
No.	DATE
REVISION / COMMENT / NOTE	
BY	

Designed	Drawn
GTW/ADS	AWT
Scale	Date
1" = 10'	2/03/00
Project No.	8395-6
Drawing No.	6 OF 6