



EXIST. 20' JAMES CITY COUNTY SERVICE
 AUTHORITY SAN. SEWER EASEMENT AS
 SHOWN IN AS-BUILT LOCATION. D.B. 141 - PG. 388



MATCH LINE - SEE SHEET 5

MATCH LINE - SEE SHEET 2

46-1-01-0-0001
 "GREENSPRINGS PLANTATION"
 (08 322, PG 254)

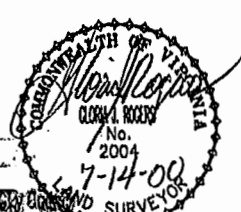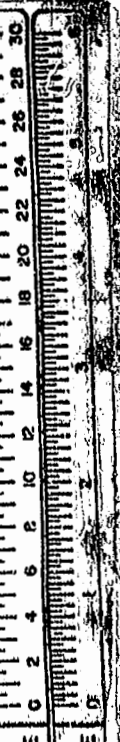

RECORDED
 8:59 AM
 2000
 DOCUMENT # 200013492
 Betsy S. Woolridge, Clerk of Circuit Court

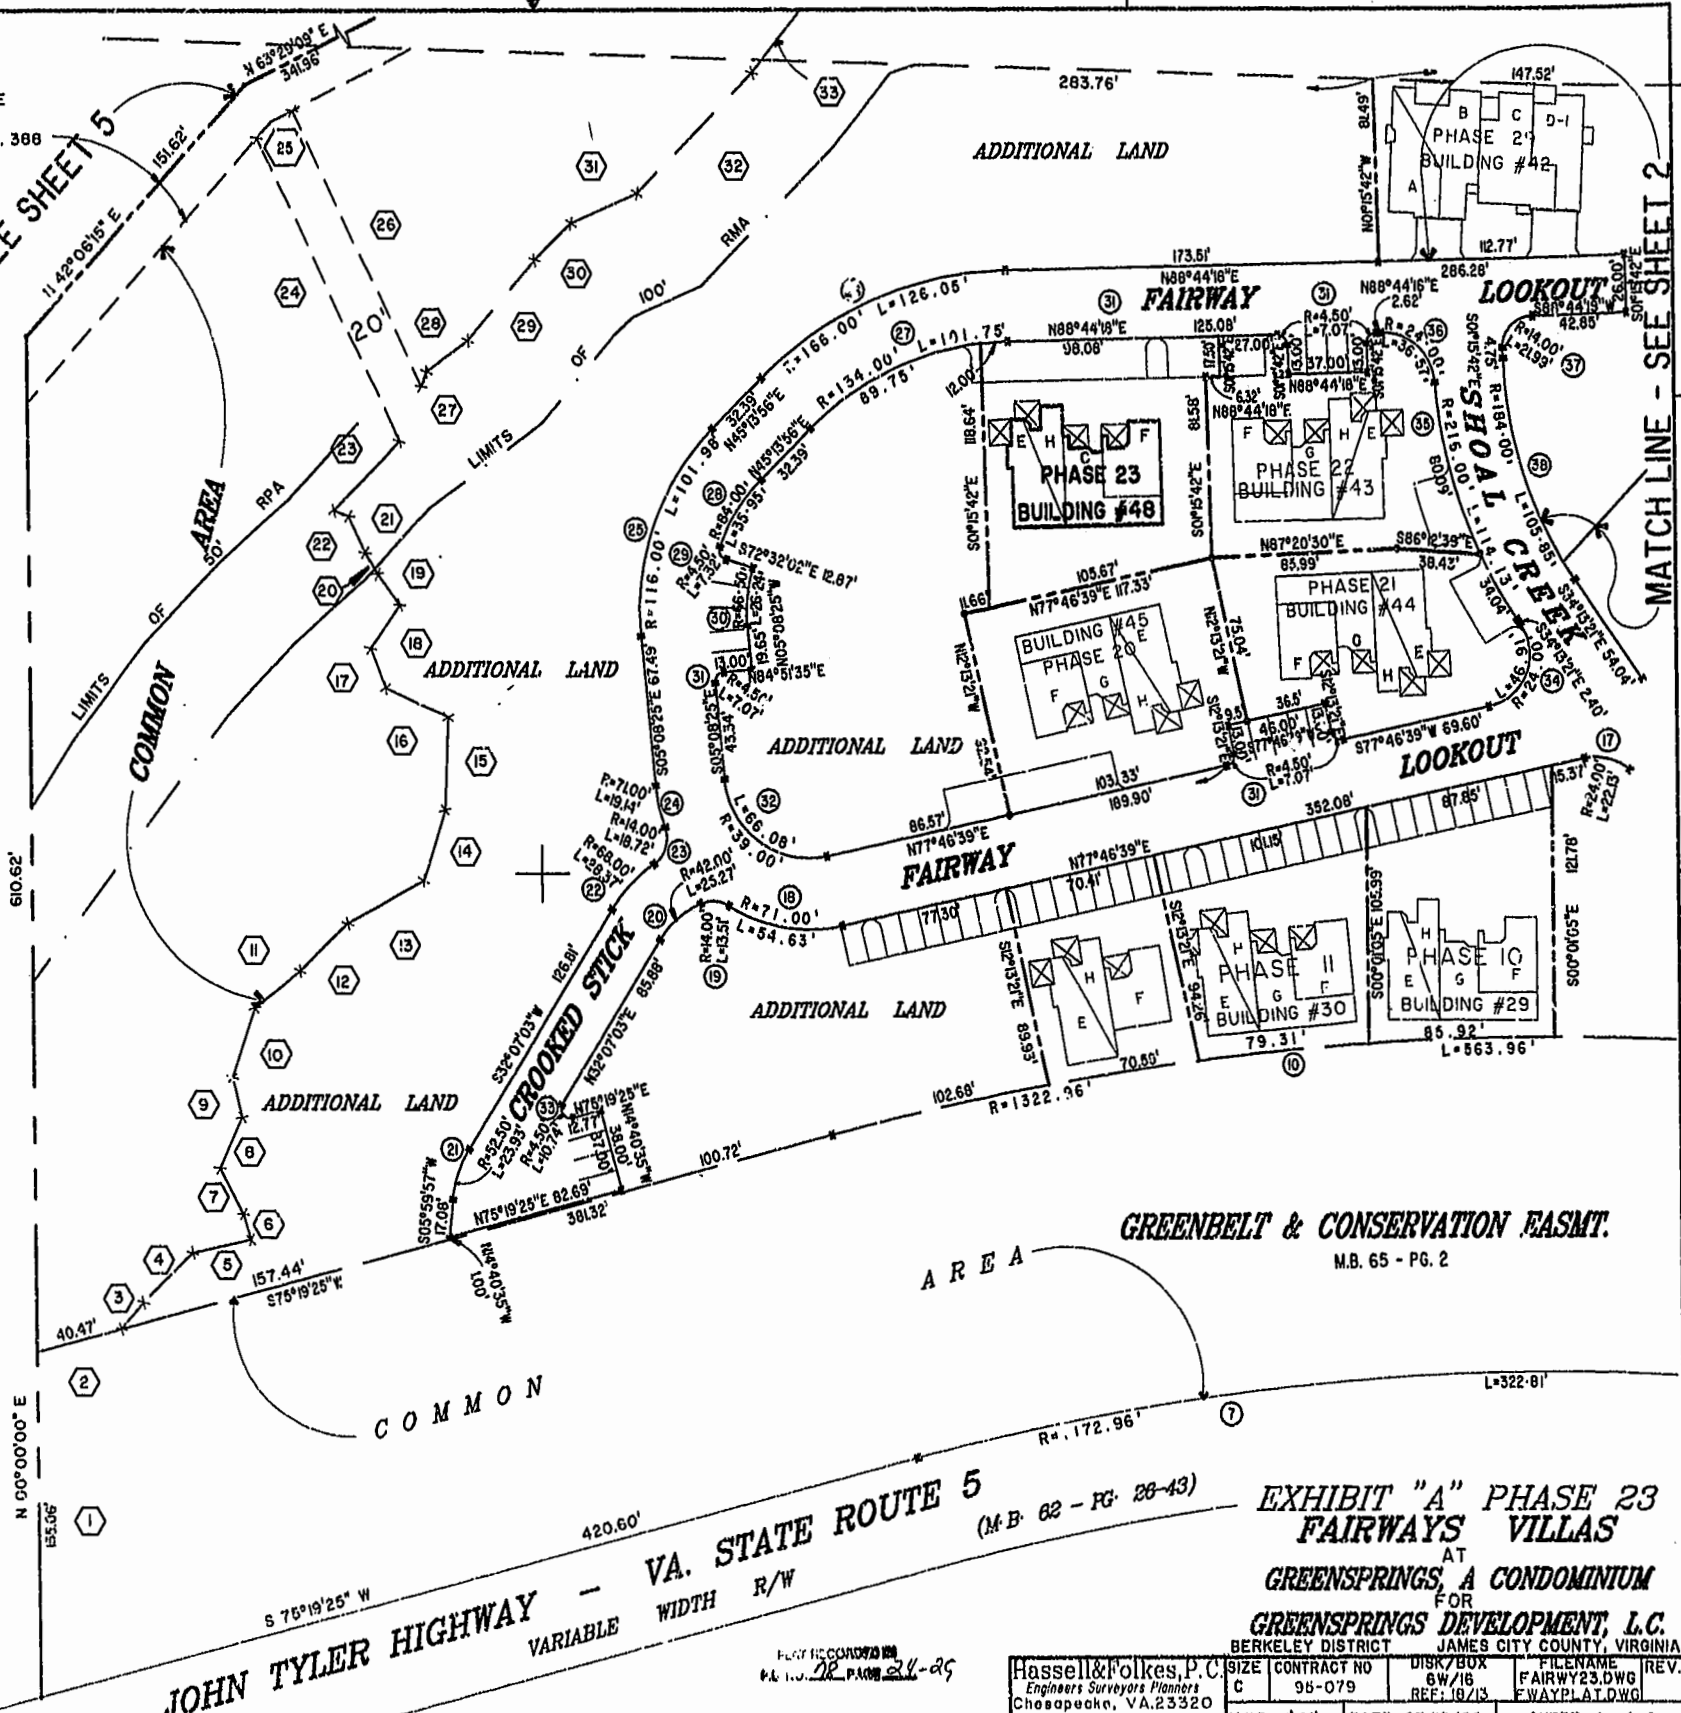


EXHIBIT "A" PHASE 23
 FAIRWAYS VILLAS
 AT
 GREENSPRINGS, A CONDOMINIUM
 FOR
 GREENSPRINGS DEVELOPMENT, L.C.
 BERKELEY DISTRICT JAMES CITY COUNTY, VIRGINIA

Hassell & Folkes, P.C. Engineers Surveyors Planners Chesapeake, VA 23320 (757) 547-9531	SIZE CONTRACT NO C 96-079	DISK/BOX 6W/16 REF: 18/13	FILENAME FAIRWAY23.DWG FWAYPLAT.DWG	REV.
SCALE: 1"=50'	DATE: 07/12/00	SHEET 4 of 6		