



SECTION B-B (SHEET 5)

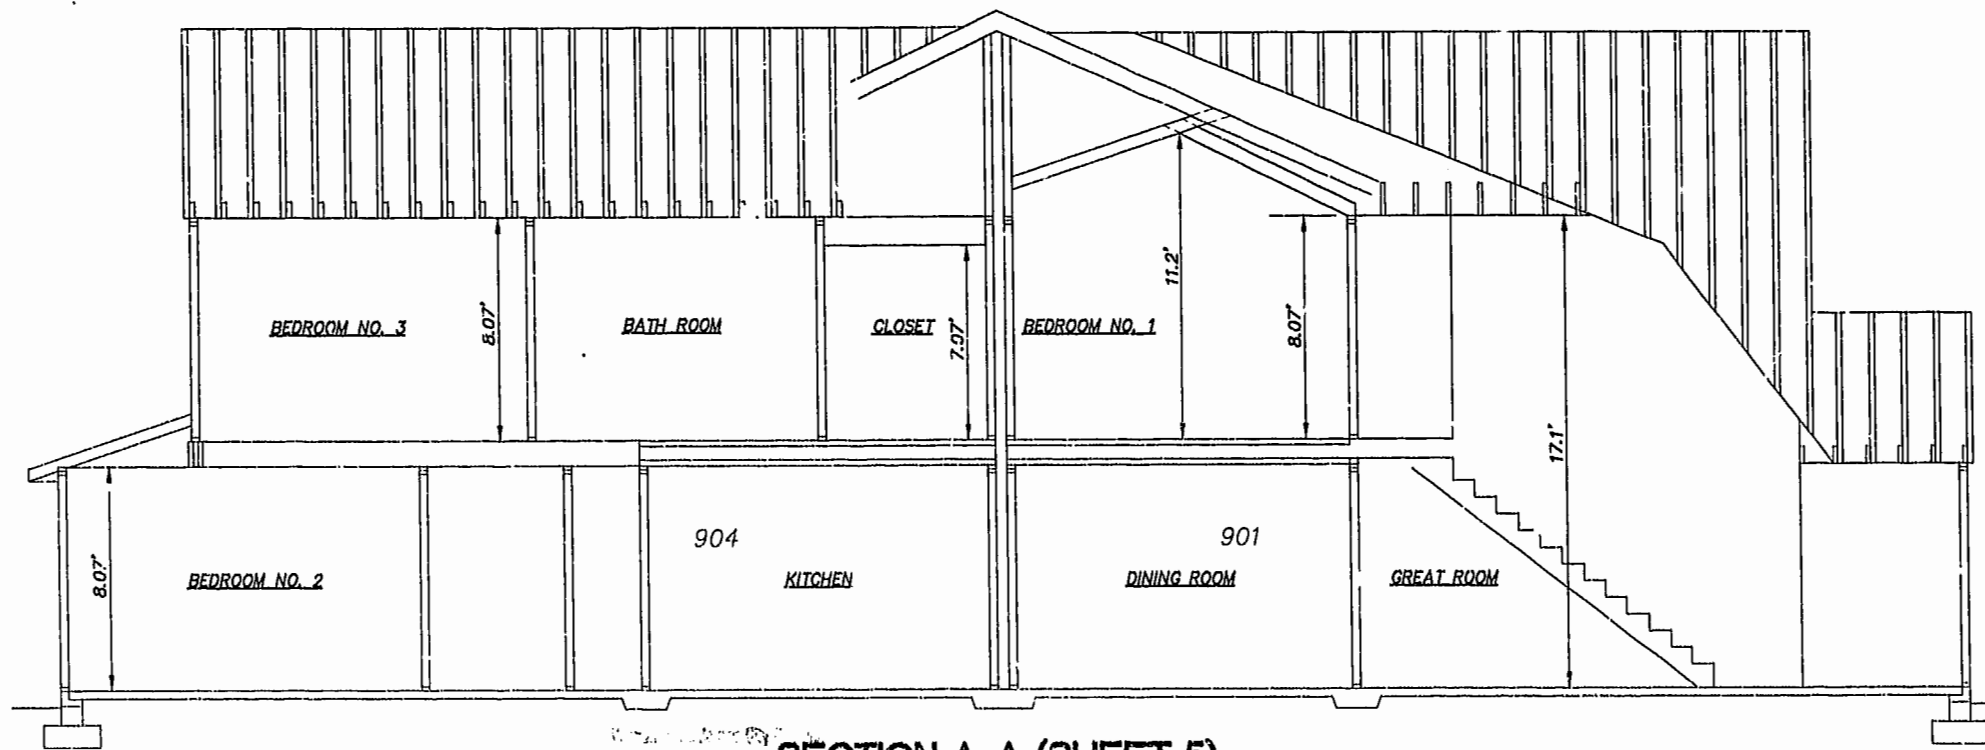

SECTION A-A (SHEET 5)

PLAT RECORDED IN P.D. NO. 78 PAGE 40-45

08.23.00-13:24 8395PH86.DWG JFS

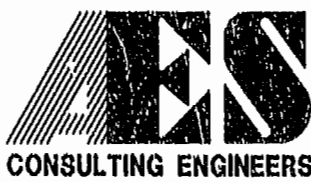

5248 Olde Towne Road, Suite 1  
 Williamsburg, Virginia 23188  
 (757) 253-0040  
 Fax (757) 220-8994

PLAT OF CONDOMINIUM  
 WESTGATE AT WILLIAMSBURG,  
 A CONDOMINIUM  
 PHASE EIGHT  
 OWNED BY: 752 L.L.C.,  
 A VIRGINIA LIMITED LIABILITY COMPANY  
 CITY OF WILLIAMSBURG VIRGINIA



Williamsburg/James City County		
11:12 AM	Recorded 29 day of Aug 2000	
DOCUMENT # 000221		
Dorothy D. Worledge, Clerk		
BETTY B. WOOLLEDGE, CLERK OF CIRCUIT COURT		
No.	DATE	REVISION / COMMENT / NOTE

Designed	Drawn
GTW/ADS	AWT/JFS
Scale	Date
1" = 4'	8/28/00
Project No.	
8395-6	
Drawing No.	
6 OF 6	