
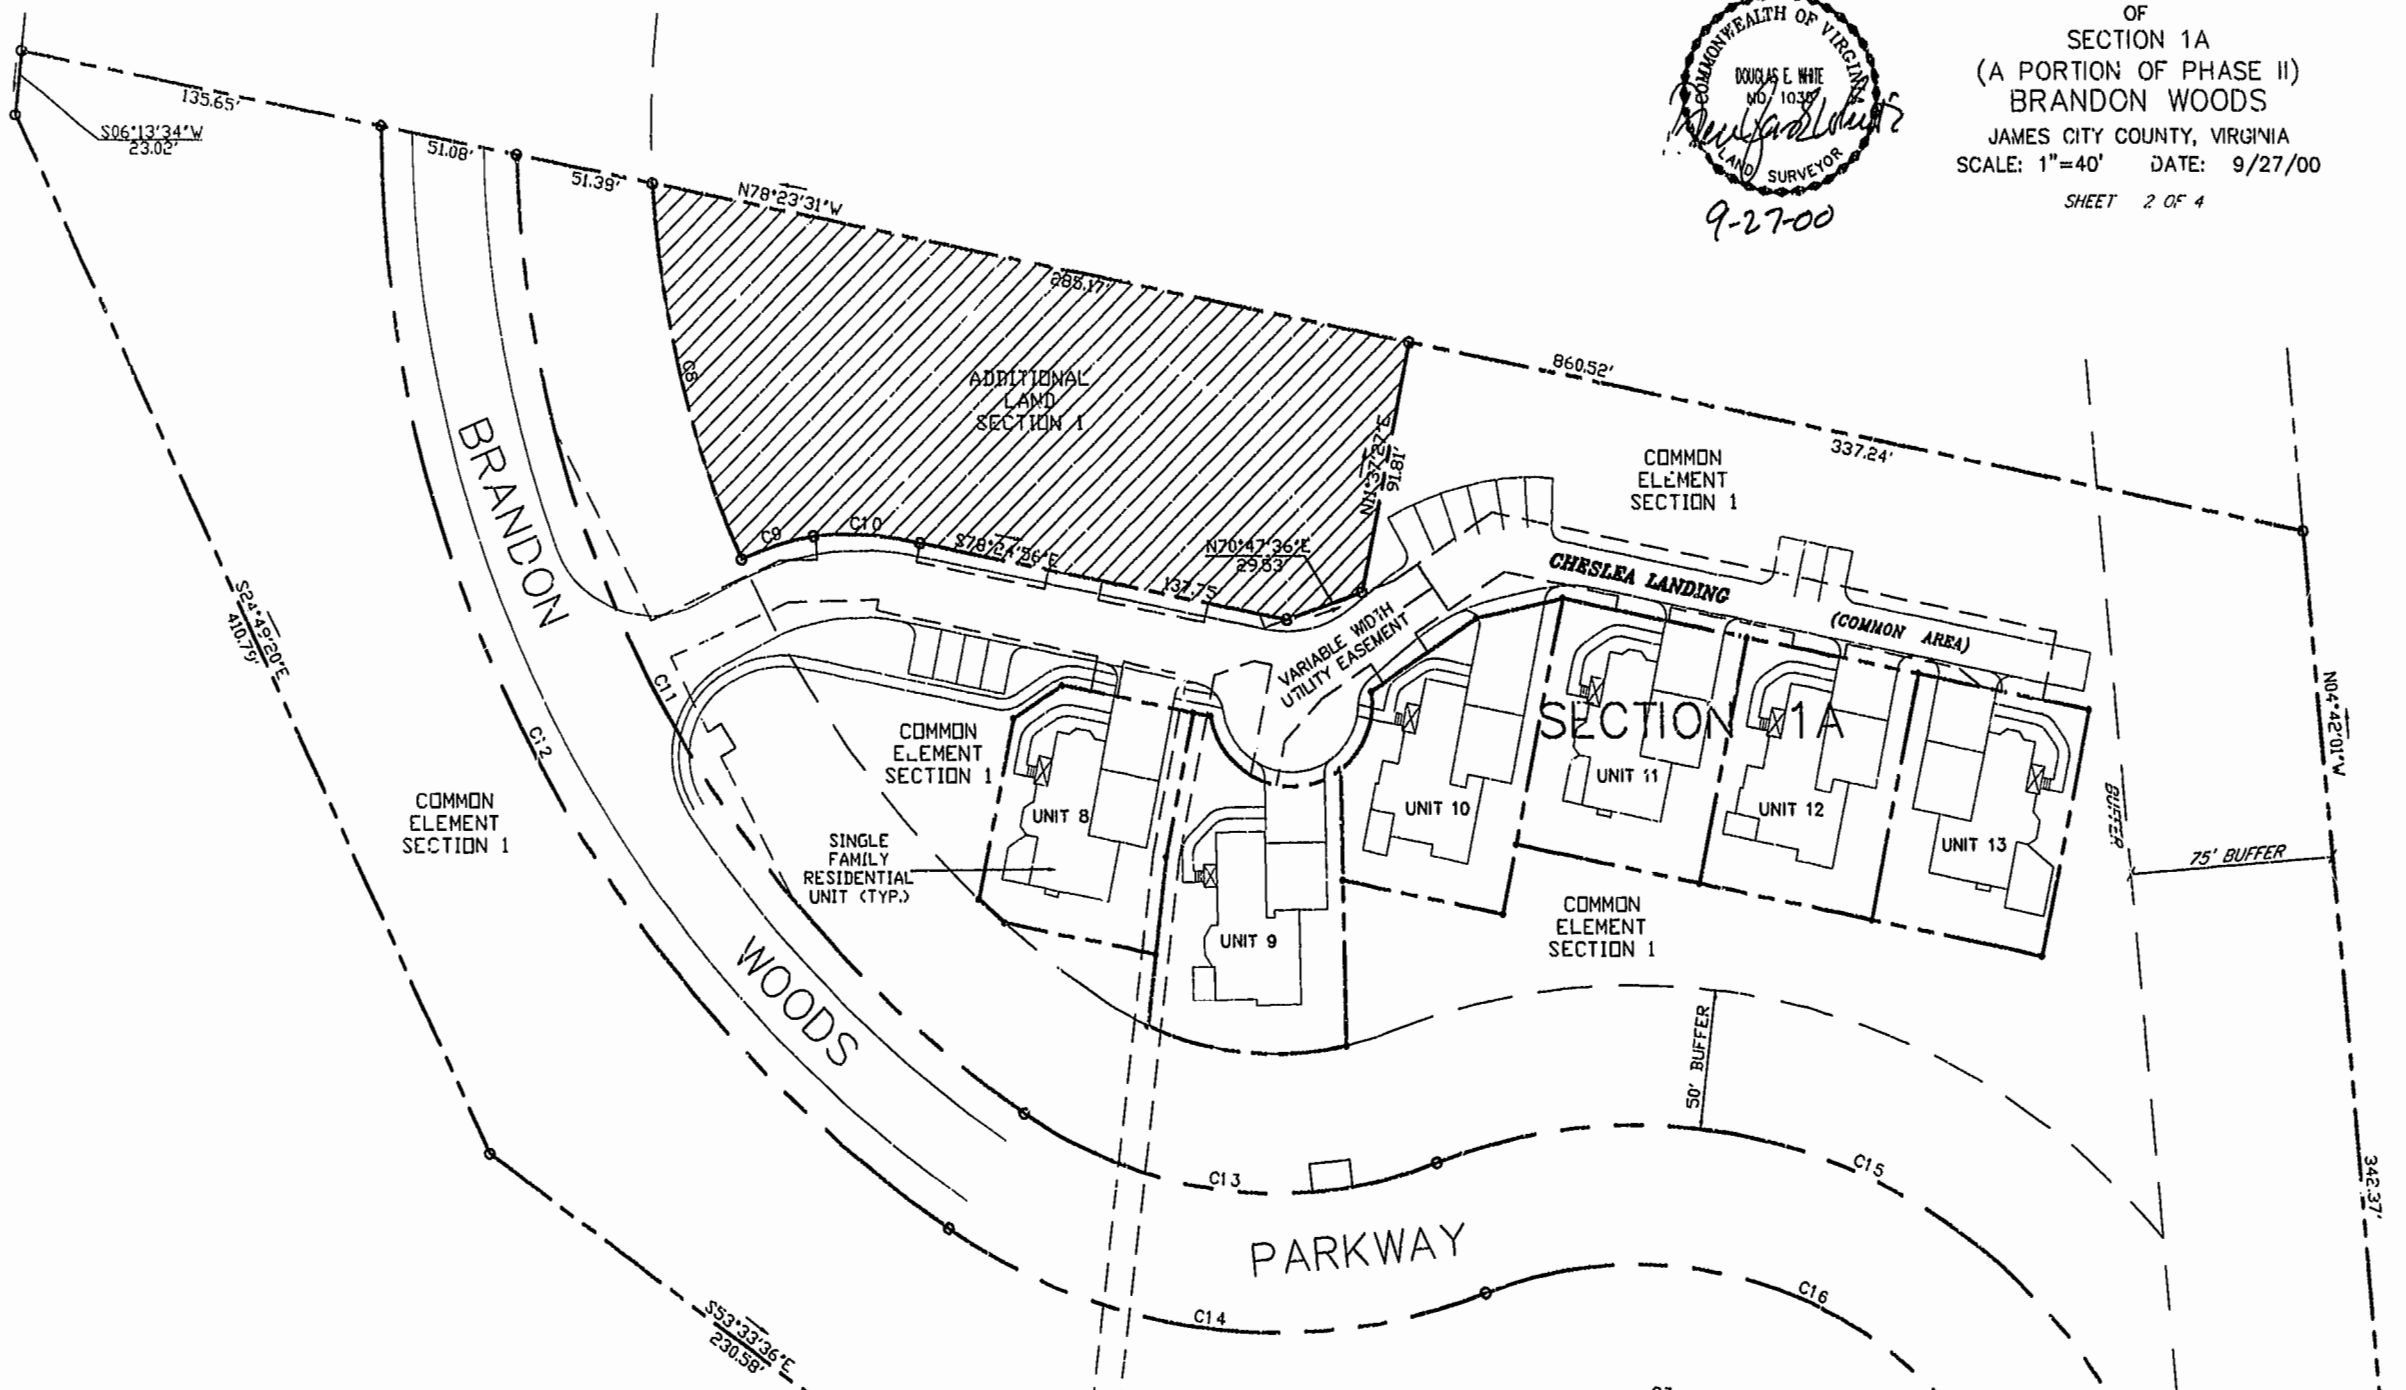


CONDOMINIUM PLAT  
OF  
SECTION 1A  
(A PORTION OF PHASE II)  
BRANDON WOODS  
JAMES CITY COUNTY, VIRGINIA  
SCALE: 1"=40' DATE: 9/27/00  
SHEET 2 OF 4

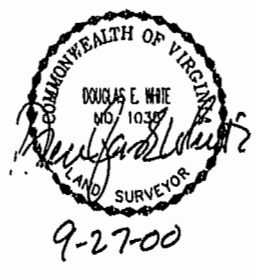

CURVE TABLE						
CURVE	LENGTH	RADIUS	TANGENT	CHORD DIRECTION	CHORD	DELTA
C3	96.25'	105.00'	51.80'	N64°42'21"W	92.91'	52°31'12"
C4	24.50'	265.00'	12.26'	N71°40'59"E	24.49'	5°17'52"
C5	66.43'	265.00'	33.39'	N81°30'48"E	66.26'	14°21'47"
C6	65.94'	265.00'	33.14'	S84°10'36"E	65.77'	14°15'24"
C7	16.87'	265.00'	8.44'	S75°13'29"E	16.87'	3°38'51"
C8	139.59'	375.00'	70.61'	S13°15'12"E	138.79'	21°19'41"
C9	28.05'	106.74'	14.10'	S72°52'28"W	27.97'	15°03'13"
C10	39.74'	112.00'	20.08'	N86°13'44"W	39.53'	20°19'43"
C11	405.84'	425.00'	219.89'	S28°14'48"E	390.60'	54°42'48"
C12	464.65'	475.00'	252.81'	S27°34'48"E	446.34'	56°02'49"
C13	159.43'	165.00'	86.56'	S83°17'05"E	153.30'	55°21'45"
C14	207.75'	215.00'	112.79'	S83°17'05"E	199.76'	55°21'45"
C15	325.60'	205.00'	208.62'	N65°27'53"W	292.41'	91°00'08"
C16	246.18'	155.00'	157.74'	N65°27'53"W	221.11'	91°00'08"

Williamsburg/James City County  
11:25 AM  
Recorded  
DOCUMENT # 000012338  
GARY B. WOOLRIDGE, CLERK

PLAT RECORDED  
P.B. NO. 78-119-82

**LANDMARK DESIGN GROUP**  
Engineers • Planners • Surveyors  
Landscape Architects • Environmental Consultants  
4029 IRONBOUND ROAD SUITE 100  
WILLIAMSBURG, VA 23188  
TEL (757) 253-2975 FAX(757) 229-0049