


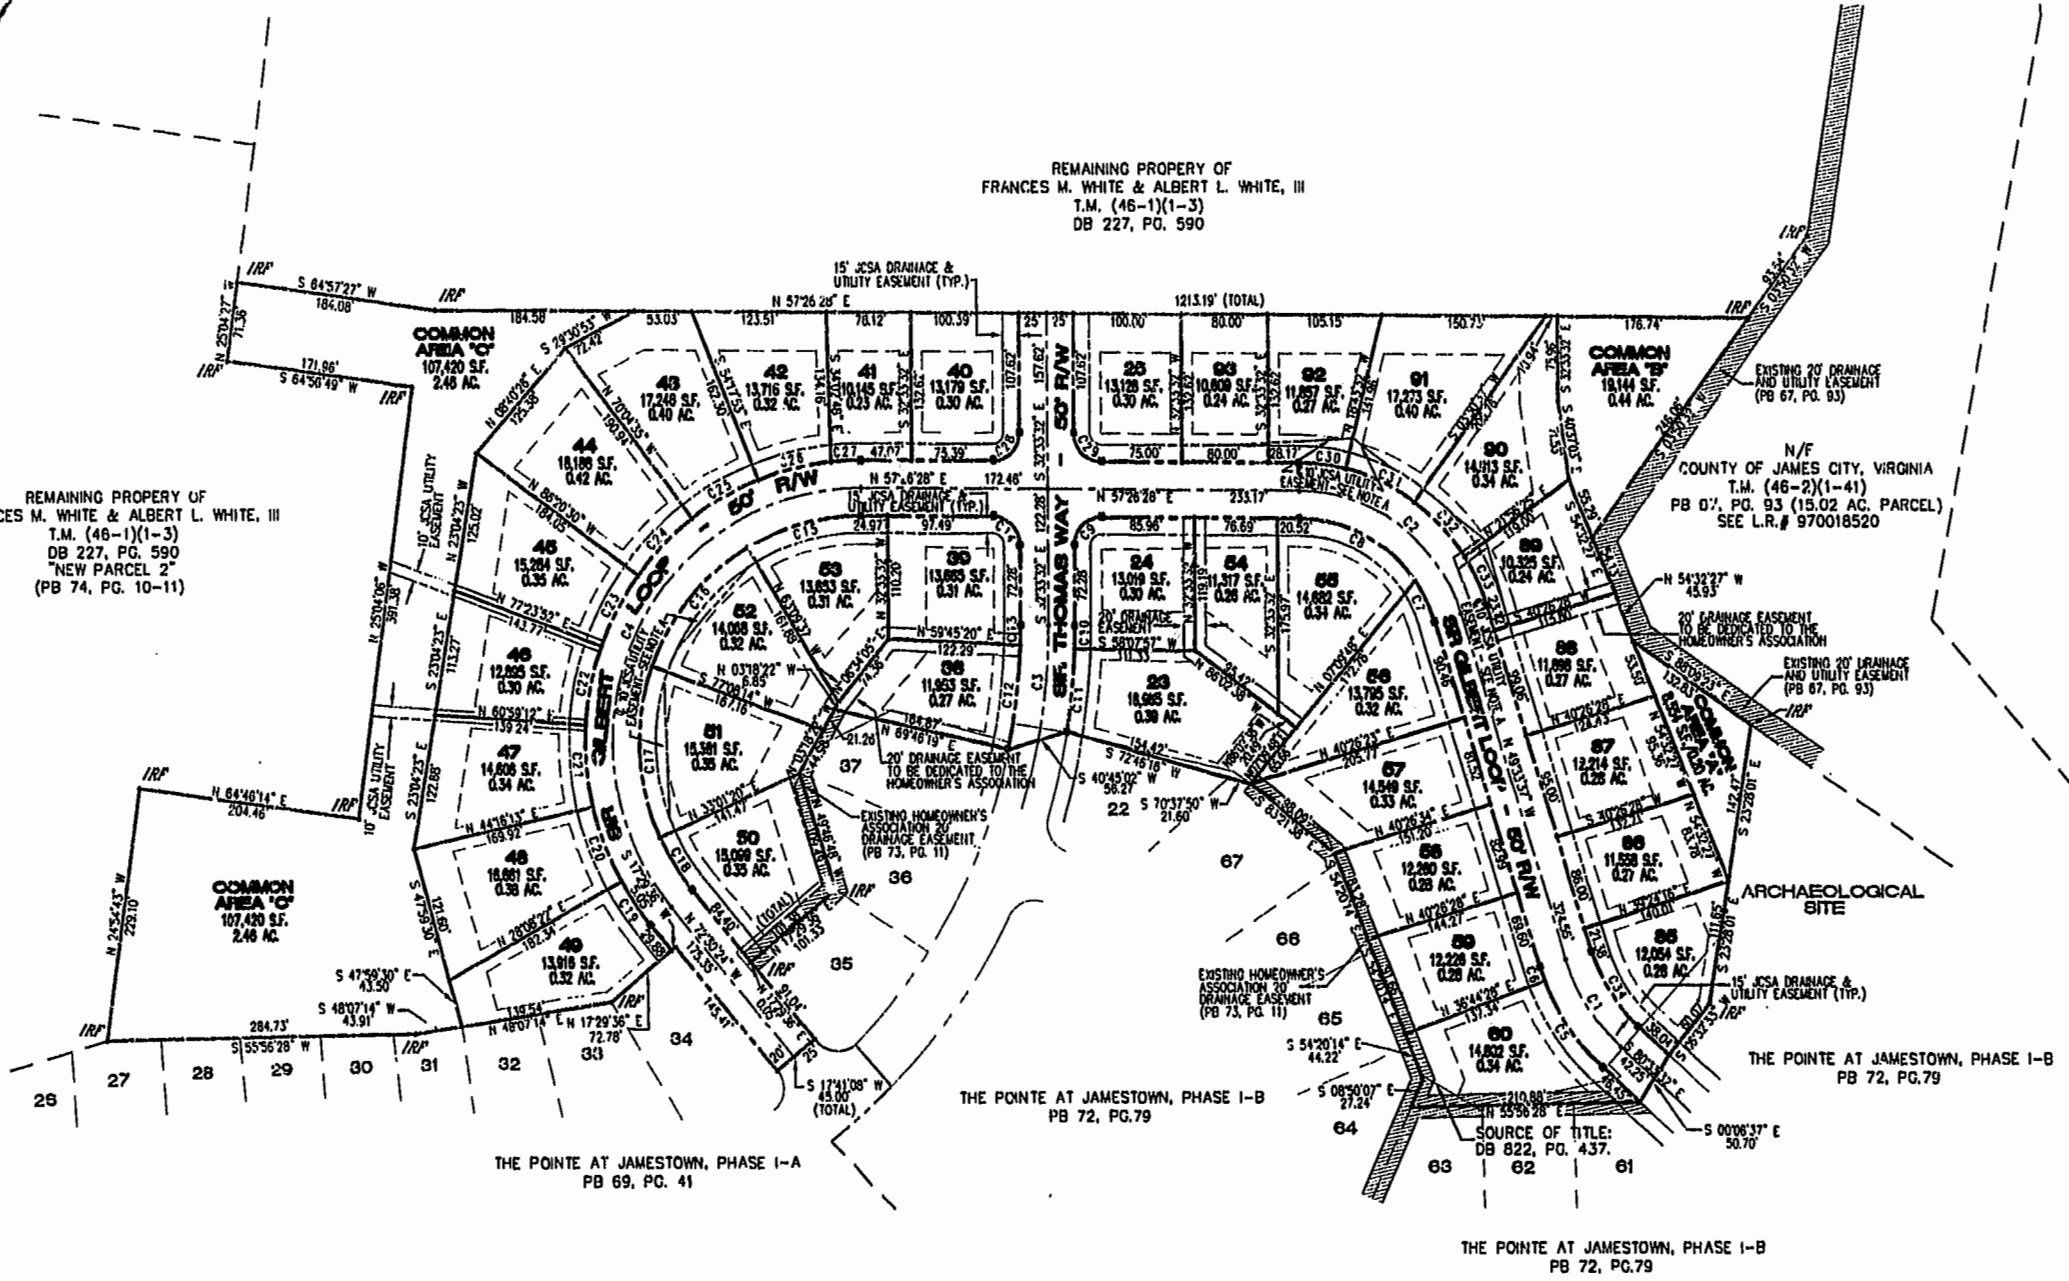

REMAINING PROPERTY OF  
FRANCES M. WHITE & ALBERT L. WHITE, III  
T.M. (46-1)(1-3)  
DB 227, PG. 590

REMAINING PROPERTY OF  
FRANCES M. WHITE & ALBERT L. WHITE, III  
T.M. (46-1)(1-3)  
DB 227, PG. 590  
"NEW PARCEL 2"  
(PB 74, PG. 10-11)




N/F  
COUNTY OF JAMES CITY, VIRGINIA  
T.M. (46-2)(1-41)  
PB 07, PG. 93 (15.02 AC. PARCEL)  
SEE L.R. # 970018520

ARCHAEOLOGICAL SITE

THE POINTE AT JAMESTOWN, PHASE I-B  
PB 72, PG. 79

THE POINTE AT JAMESTOWN, PHASE I-B  
PB 72, PG. 79

NOTE A: 10' JCSA UTILITY EASEMENT,  
5' EACH SIDE OF SEWER LINE  
AS CONSTRUCTED.

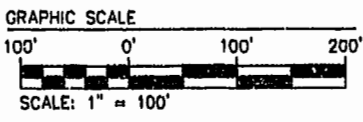

Williamsburg/James City County  
3:15 PM - ~~10/1/2000~~ ~~10/1/2000~~  
Diana Caswell, DPL  
BETSY B. WOOLRIDGE, CLERK

- LEGEND
- IRS = IRON ROD SET
  - IRF = IRON ROD FOUND
  - S.F. = SQUARE FEET
  - AC. = ACRE(S)
  - PB = PLAT BOOK
  - DB = DEED BOOK
  - JCSA = JAMES CITY SERVICE AUTHORITY
  - C = CENTERLINE

2 OF 2

SHEET NUMBER  
**2**

COMMISSION NUMBER  
**1980103**

SCALE  
AS NOTED  
DESIGNED  
NLHT/DNW  
DRAWN  
DNW  
CHECKED  
NLHT  
DATE  
12/21/99

PLAT OF CORRECTION  
SUBDIVISION PLAT  
**THE POINTE AT JAMESTOWN, SECTION 1-C**  
OWNER/DEVELOPER  
**A & W, L.L.C.**  
BERKELEY DISTRICT  
JAMES CITY COUNTY  
VIRGINIA

THIS DOCUMENT IS THE SOLE PROPERTY OF D.J.G. INC. OF WILLIAMSBURG, VIRGINIA. THE REPRODUCTION, IN WHOLE OR PART, OR THE MODIFICATION OF ANY DETAIL OR DESIGN IS NOT TO BE MADE WITHOUT THE EXPRESS WRITTEN CONSENT OF D.J.G. INC., COPYRIGHT 2000.

NO.	DATE	DESCRIPTION
1	2/16/00	10' JCSA UTILITY EASEMENT/NOTE A
2	9/6/00	R/W BEARING & DISTANCE



*Committed to Excellence*

**ENGINEERS • ARCHITECTS • SURVEYORS**

449 McLAWS CIRCLE, P.O. BOX 3505 WILLIAMSBURG, VIRGINIA 23187  
(757)253-0673 FAX: (757)253-2319 E-MAIL: djg@djginc.net  
HORNOLK - VIRGINIA BEACH AREA (757)874-5015