

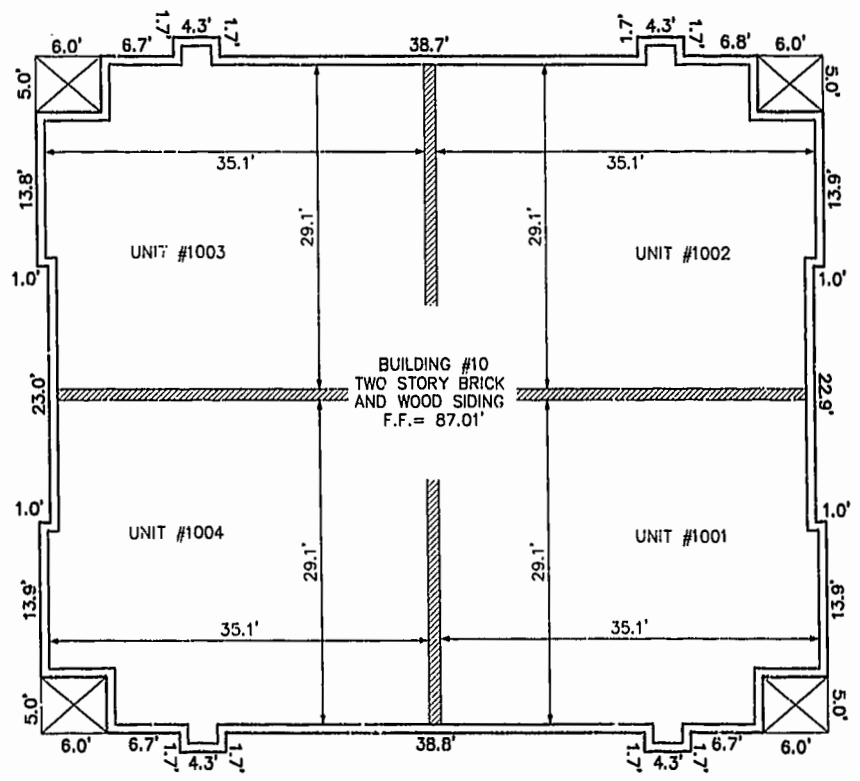


BUILDING NUMBER	UNIT NUMBER	STREET ADDRESS
10	1001	1001 WESTGATE CIRCLE
10	1002	1002 WESTGATE CIRCLE
10	1003	1003 WESTGATE CIRCLE
10	1004	1004 WESTGATE CIRCLE

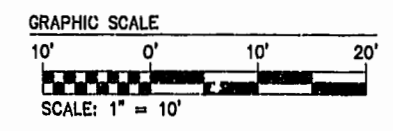


FRONT OF BUILDING
FIRST FLOOR

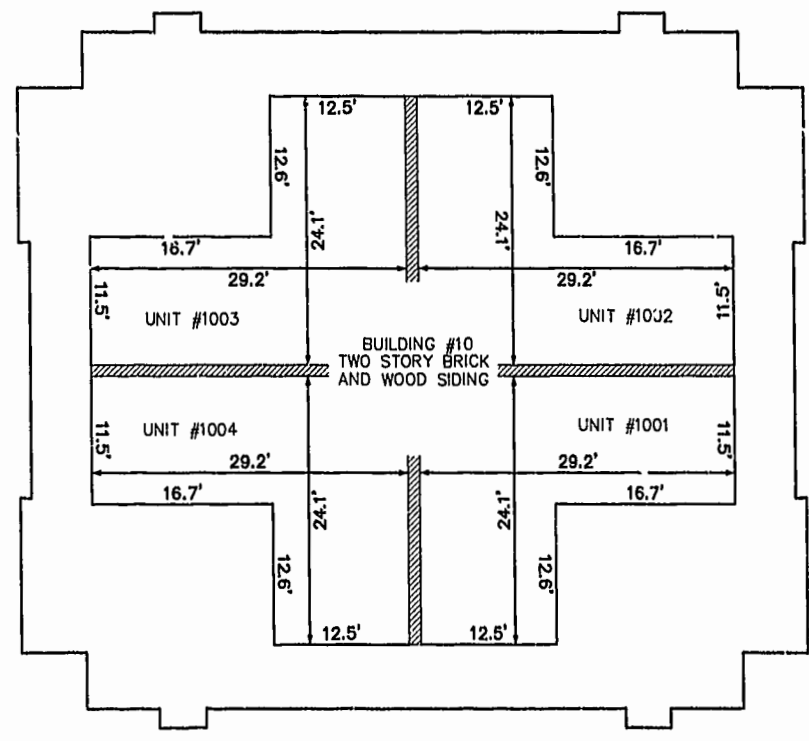

FRONT OF BUILDING
SECOND FLOOR

10.04.00-10.12 8395PH94.DWG JFS

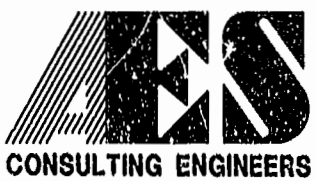

5248 Olde Towne Road, Suite 1
Williamsburg, Virginia 23188
(757) 253-0040
Fax (757) 220-8994

**PLAT OF CONDOMINIUM
WESTGATE AT WILLIAMSBURG,
A CONDOMINIUM
PHASE NINE**
OWNED BY: 752 L.L.C.,
A VIRGINIA LIMITED LIABILITY COMPANY
CITY OF WILLIAMSBURG VIRGINIA



Williamsburg/James City County			
PLAT RECORDED IN	Recorded <u>11</u> day of <u>October</u> 2000		
P.L. NO. <u>28</u>	PAGE <u>2</u> OF <u>2</u>	DOCUMENT # <u>002080 919</u>	
		<u>W.D. Powell, Jr.</u>	
		<u>UTSY D. WOOLRIDGE, CLERK</u>	
No.	DATE	REVISION / COMMENT / NOTE	BY

Designed GTW/ADS	Drawn JFS
Scale 1" = 10'	Date 10/04/00
Project No. 8395-6	
Drawing No. 4 OF 6	