

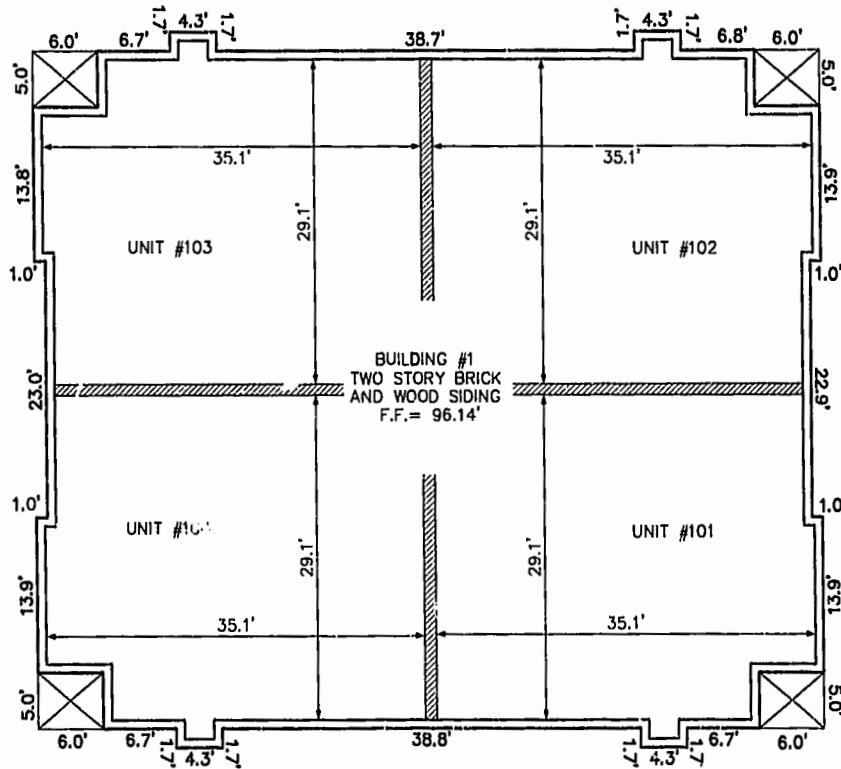


BUILDING NUMBER	UNIT NUMBER	STREET ADDRESS
1	101	101 WESTGATE CIRCLE
1	102	102 WESTGATE CIRCLE
1	103	103 WESTGATE CIRCLE
1	104	104 WESTGATE CIRCLE

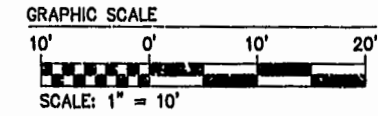

FRONT OF BUILDING  
FIRST FLOOR

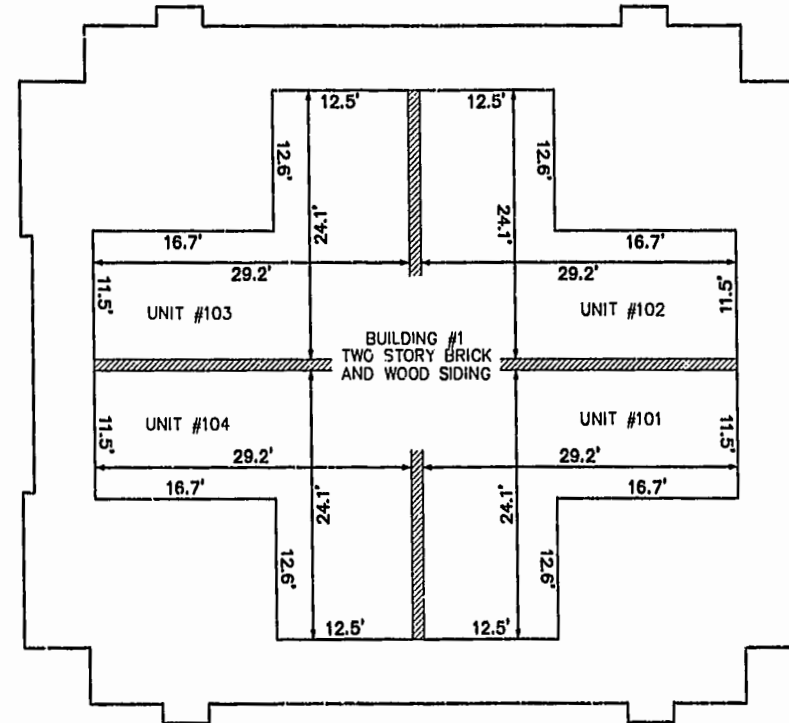


FRONT OF BUILDING  
SECOND FLOOR

PLAT RECORDED IN  
P.B. NO. 79 PAGE 1-6


10.24.00-08:39 8395P104.DWG

JFS

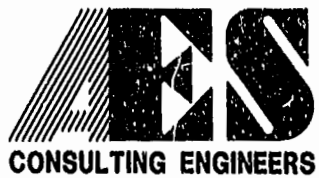

5248 Olde Towne Road, Suite 1  
Williamsburg, Virginia 23188  
(757) 253-0040  
Fax (757) 220-8994

PLAT OF CONDOMINIUM  
WESTGATE AT WILLIAMSBURG,  
A CONDOMINIUM  
PHASE TEN  
OWNED BY: 752 L.L.C.,  
A VIRGINIA LIMITED LIABILITY COMPANY  
CITY OF WILLIAMSBURG VIRGINIA

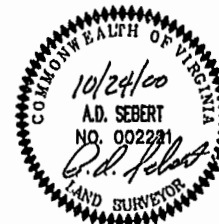

No.		DATE	REVISION / COMMENT / NOTE	BY

Williamsburg/James City County

Recorded 10:05 AM  
on 21 day of OCT 2000  
DOCUMENT # 00158  
Betsy S. Woolridge, Clerk  
BETSY S. WOOLRIDGE, CLERK OF CIRCUIT COURT

Designed	Drawn
GTW/ADS	JFS
Scale	Date
1" = 10'	10/24/00
Project No.	
8395-6	
Drawing No.	
4 OF 6	