



SECTION B-B (SHEET 5)

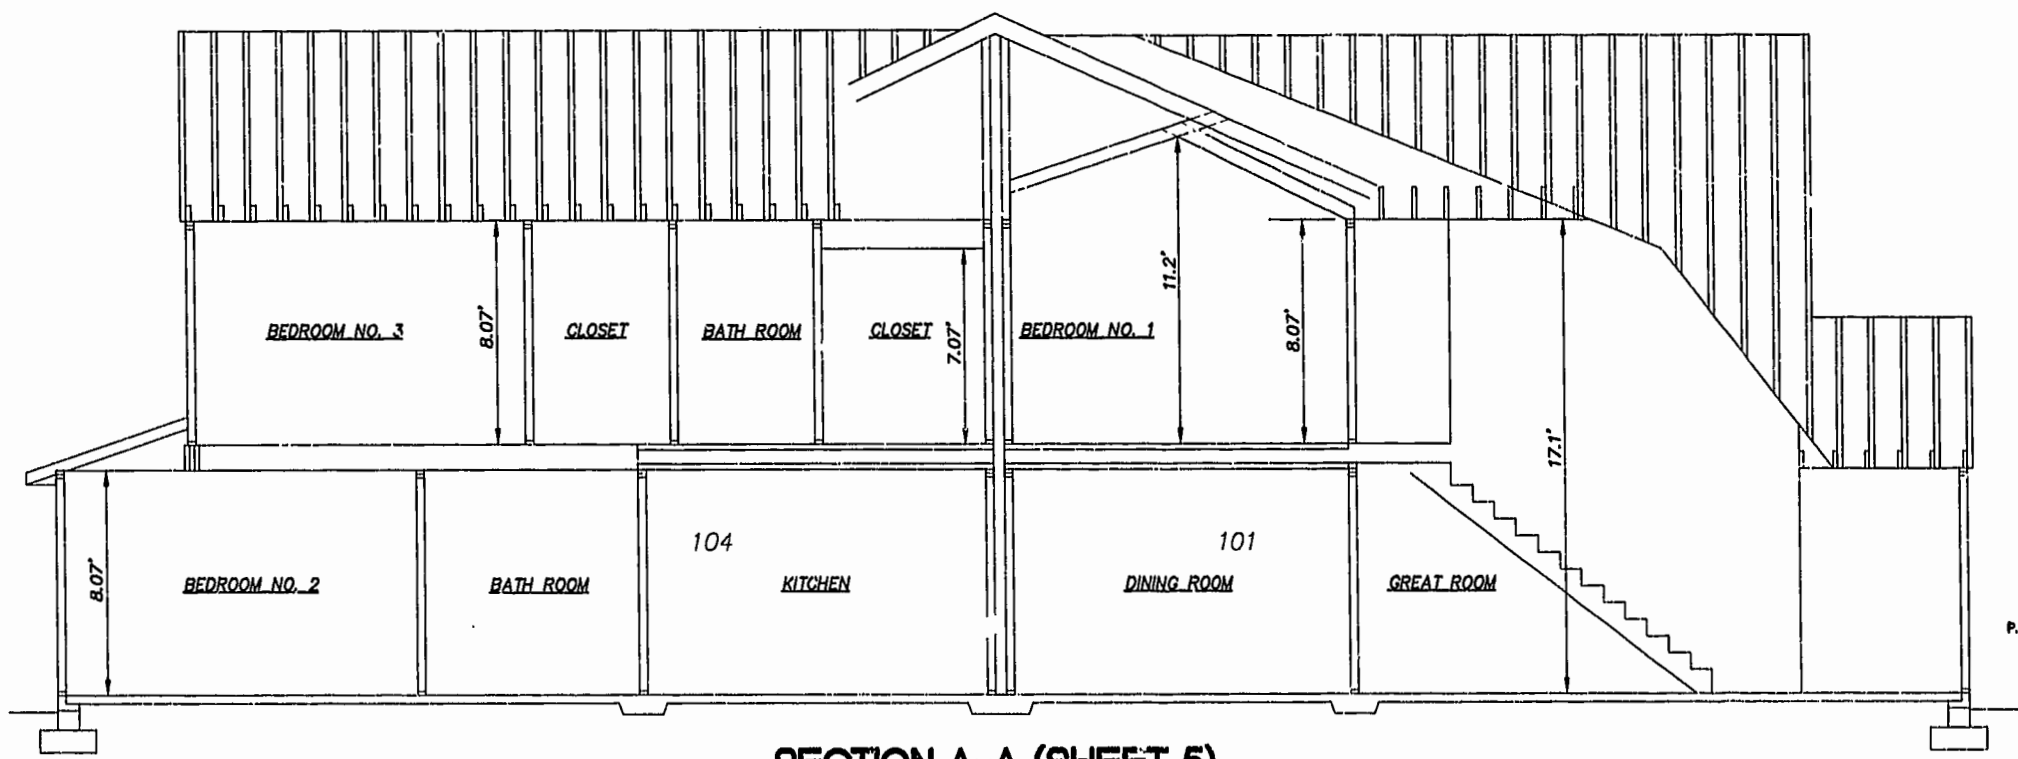

SECTION A-A (SHEET 5)

PLAT RECORDED IN P.B. NO. 77 PAGE 1-6

10.24.00-08:50 839SP106.DWG JFS

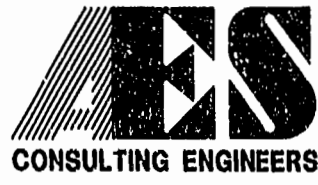

5248 Olde Towne Road, Suite 1  
 Williamsburg, Virginia 23188  
 (757) 253-0040  
 Fax (757) 220-8994

PLAT OF CONDOMINIUM  
 WESTGATE AT WILLIAMSBURG,  
 A CONDOMINIUM  
 PHASE TEN  
 OWNED BY: 752 L.L.C.,  
 A VIRGINIA LIMITED LIABILITY COMPANY  
 CITY OF WILLIAMSBURG VIRGINIA



10:05 AM		
REVISION 02 of 02-2000		
DOCUMENT # 001138		
DITTY B. WOOLRIDGE, CLERK OF CIRCUIT COURT		
No.	DATE	REVISION / COMMENT / NOTE

Designed GTW/ADS	Drawn AWT/JFS
Scale 1" = 4'	Date 10/24/00
Project No. 8395-6	
Drawing No. 6 OF 6	

Williamsburg/James City County