


JAMESTOWN ROAD
ROUTE 31

LINE TABLE		
LINE	LENGTH	BEARING
L1	241.02	N88°24'33"E
L2	56.36	N87°34'48"E
L3	29.05	S78°27'21"E
L4	13.43	N88°25'36"E
L5	37.46	S79°39'38"E
L6	81.57	S81°49'14"E
L7	20.77	S87°28'41"E

THE WOODS
P.B. 43, PG. 63

CURVE TABLE						
CURVE	LENGTH	RADIUS	TANGENT	CHORD BEARING	CHORD	DELTA
C1	32.05	131.50	16.10	N85°26'17"W	31.97	13°57'51"
C2	32.98	79.00	16.74	N66°29'42"W	32.74	23°55'19"
C3	58.18	90.00	20.15	S73°03'13"E	57.17	37°02'22"

PARCEL "A"
P.B. 40, PG. 16A
PROPERTY OF
VILLAGE GREEN
ASSOCIATION
TAX PARCEL 382-02-00-4

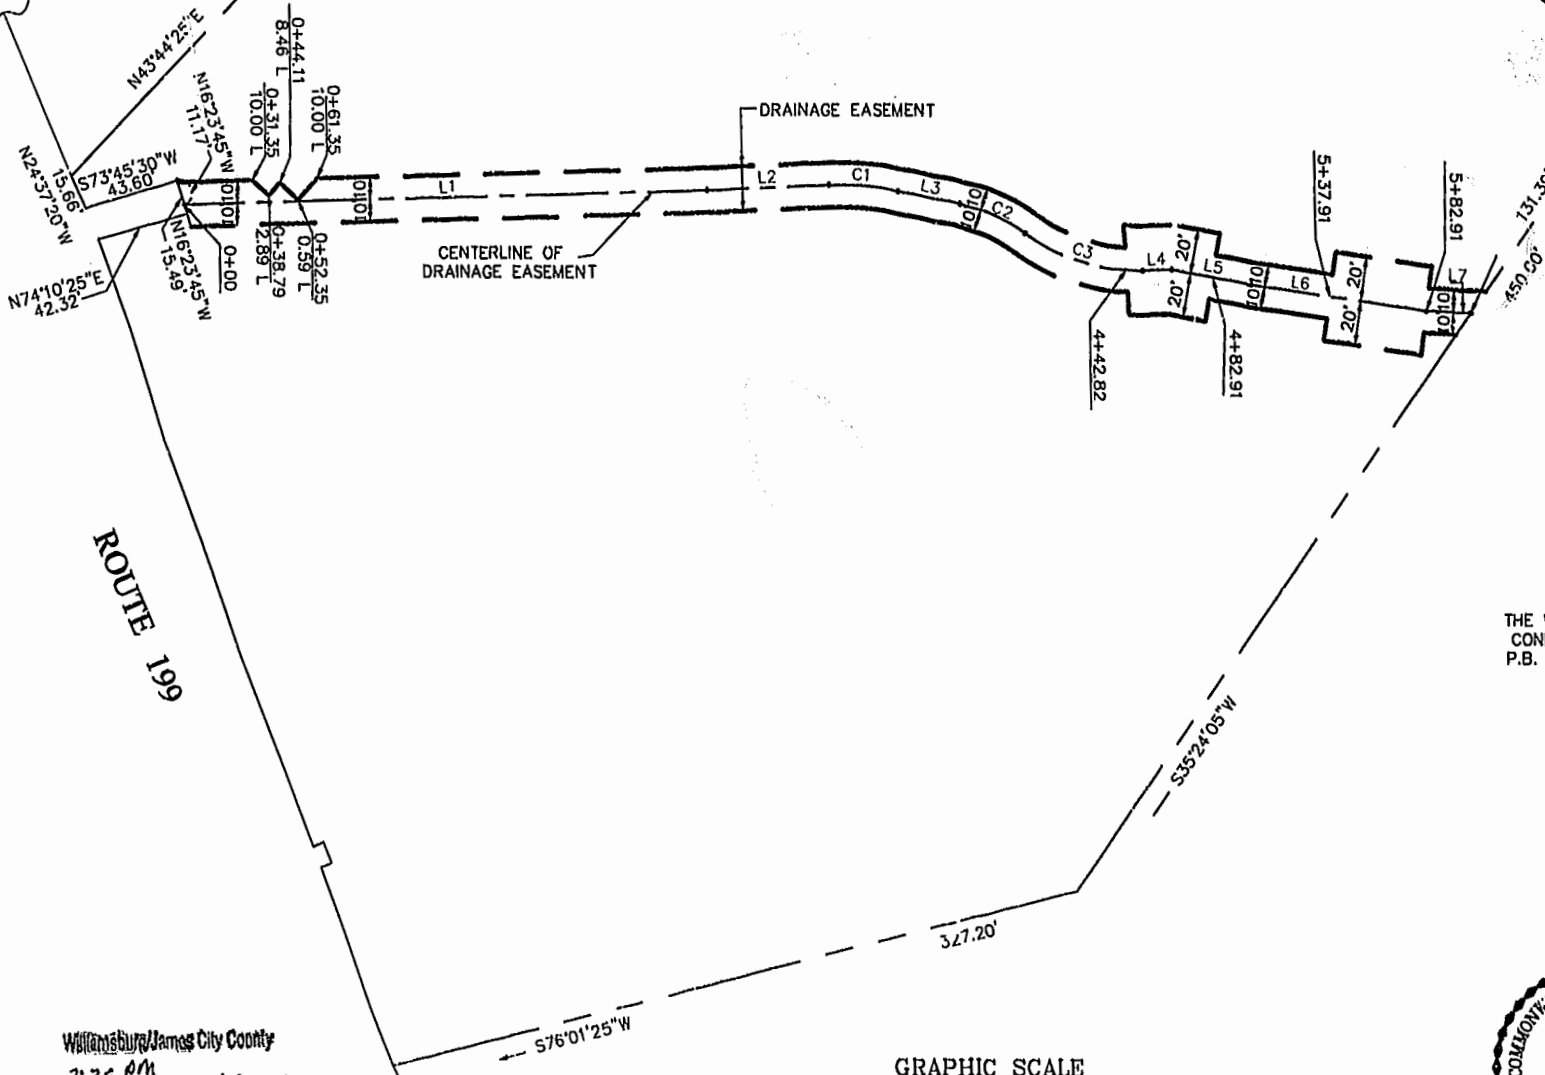


THE WOODLANDS
CONDOMINIUMS
P.B. 49, PG. 94

ROUTE 199

PLAT SHOWING
DRAINAGE EASEMENT
TO BE CONVEYED TO
CITY OF WILLIAMSBURG
FROM
VILLAGE GREEN
ASSOCIATION

CITY OF WILLIAMSBURG, VIRGINIA
07/14/99 SCALE: 1"=50'

Williamsburg/James City County
2:35 PM
DOCUMENT # 001222
BETSY B. WOOLRIDGE, CLERK OF CIRCUIT COURT

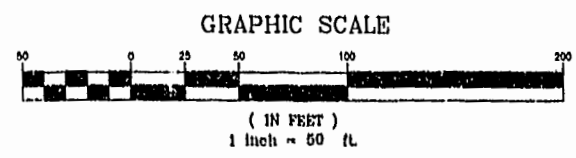

Langley and McDonald, P.C.
Engineers • Surveyors • Planners
Landscape Architects • Environmental Consultants
VIRGINIA BEACH WILLIAMSBURG

DRAWN BY : PF PROJ. NO. : 1990062-000.01
CHKD. BY : SAR DWG. NO. : 10433W