



NOTES:

- 1. ALL BUILDING DIMENSIONS AND INTERIOR DIMENSIONS ARE IN FEET.
- 2. THE PORTION OF THE IMPROVEMENTS DESIGNATED AS A UNIT IS SUBJECT TO THE DEFINITION OF THE TERM "UNIT" IN THE DECLARATION. EXTERIOR WALLS, DIVIDING WALLS BETWEEN UNITS, AND COLUMNS OR LOAD BEARING MEMBERS WHICH SUPPORT MORE THAN ONE UNIT ARE NOT PART OF THE UNIT.
- 3. INTERIOR UNIT CONFIGURATIONS AND PARTITIONS AS DEPICTED HEREON ARE FOR ILLUSTRATION ONLY AND MAY NOT REPRESENT THE INTERIOR OF A UNIT AS ACTUALLY BUILT.

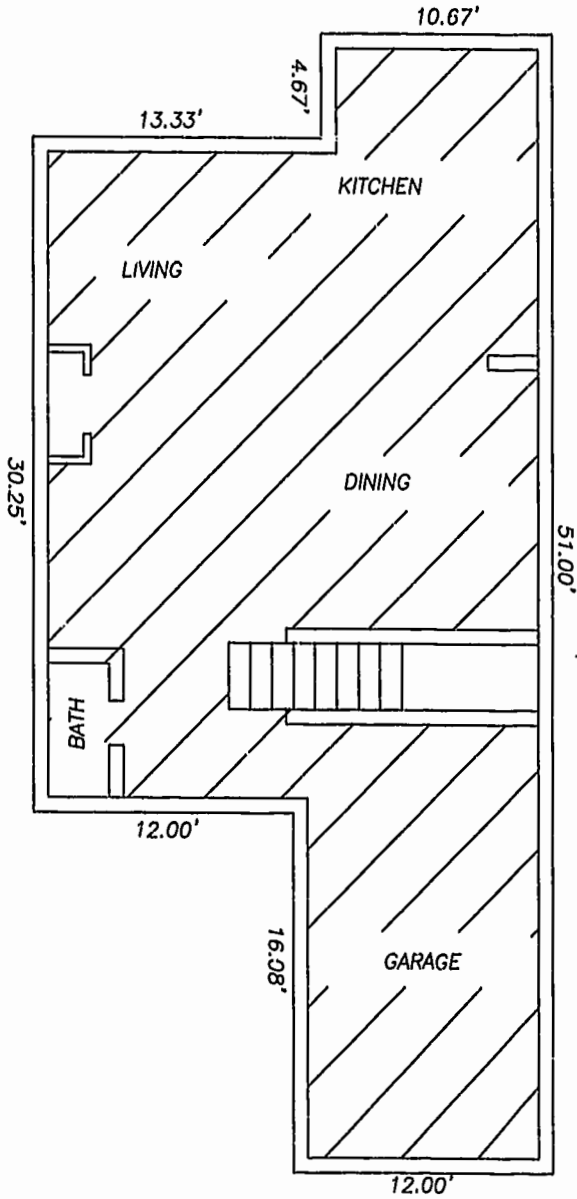

MODEL C
FIRST FLOOR

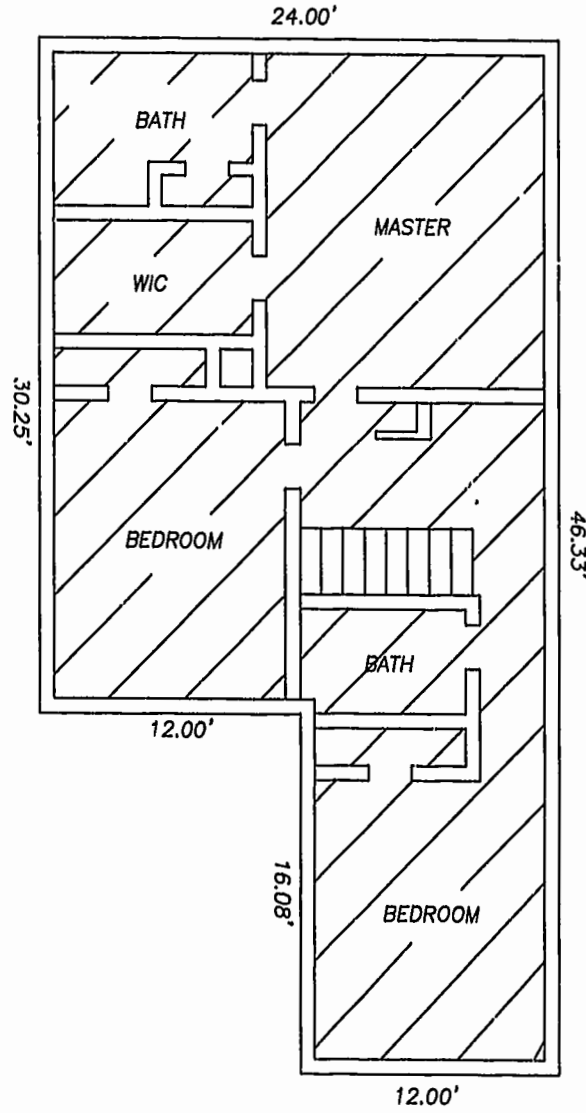


MODEL C
SECOND FLOOR

LEGEND
 UNIT AREA

PLAT RECORDED IN
 P.D. NO. 79 PAGE 38-42

Williamsburg/James City County
 11:53 AM
 Filed 16 day of Nov 2000
 DOCUMENT # 000011268
 By *Christina A. ...* Clerk

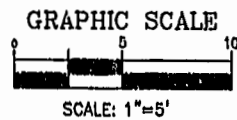

THE UNDERSIGNED CERTIFIES THAT THESE PLANS ARE ACCURATE AND COMPLY WITH THE PROVISIONS OF CODE OF VIRGINIA, SECTION 55-79.58B AND THAT ALL UNITS OR PORTIONS THEREOF DEPICTED HEREON AND ALL COMMON ELEMENTS HAVE BEEN SUBSTANTIALLY COMPLETED.

SIGNED: *W. Page Cockrell*
 W. PAGE COCKRELL, L.S.

EXHIBIT B-6

SUPPLEMENTAL CONDOMINIUM PLAN OF CROMWELL RIDGE CONDOMINIUM
 JAMES CITY COUNTY, VIRGINIA

DATE: 11/08/00	SHEET 5 OF 5	SCALE: 1"=5'
PROJECT NO: 30807.00	DRAWN BY: SAA	

VHB Vanasse Hanger Brustlin, Inc.
 Transportation Land Development Environmental Services
 11832 Rock Landing Drive, Suite 203
 Newport News, Virginia 23606
 (757) 873-3386 • FAX (757) 873-0137