





CONDOMINIUM PLAT
OF
SECTION 2A
(A PORTION OF SECTION 2, PHASE II)
BRANDON WOODS
JAMES CITY COUNTY, VIRGINIA
SCALE: 1"=30' DATE: 1/23/01
SHEET 3 OF 4

ADDITIONAL
LAND
47-1-① -29
N/F WOODBURY ASSOCIATES, L.L.C.
INSTRUMENT NO. 970005428

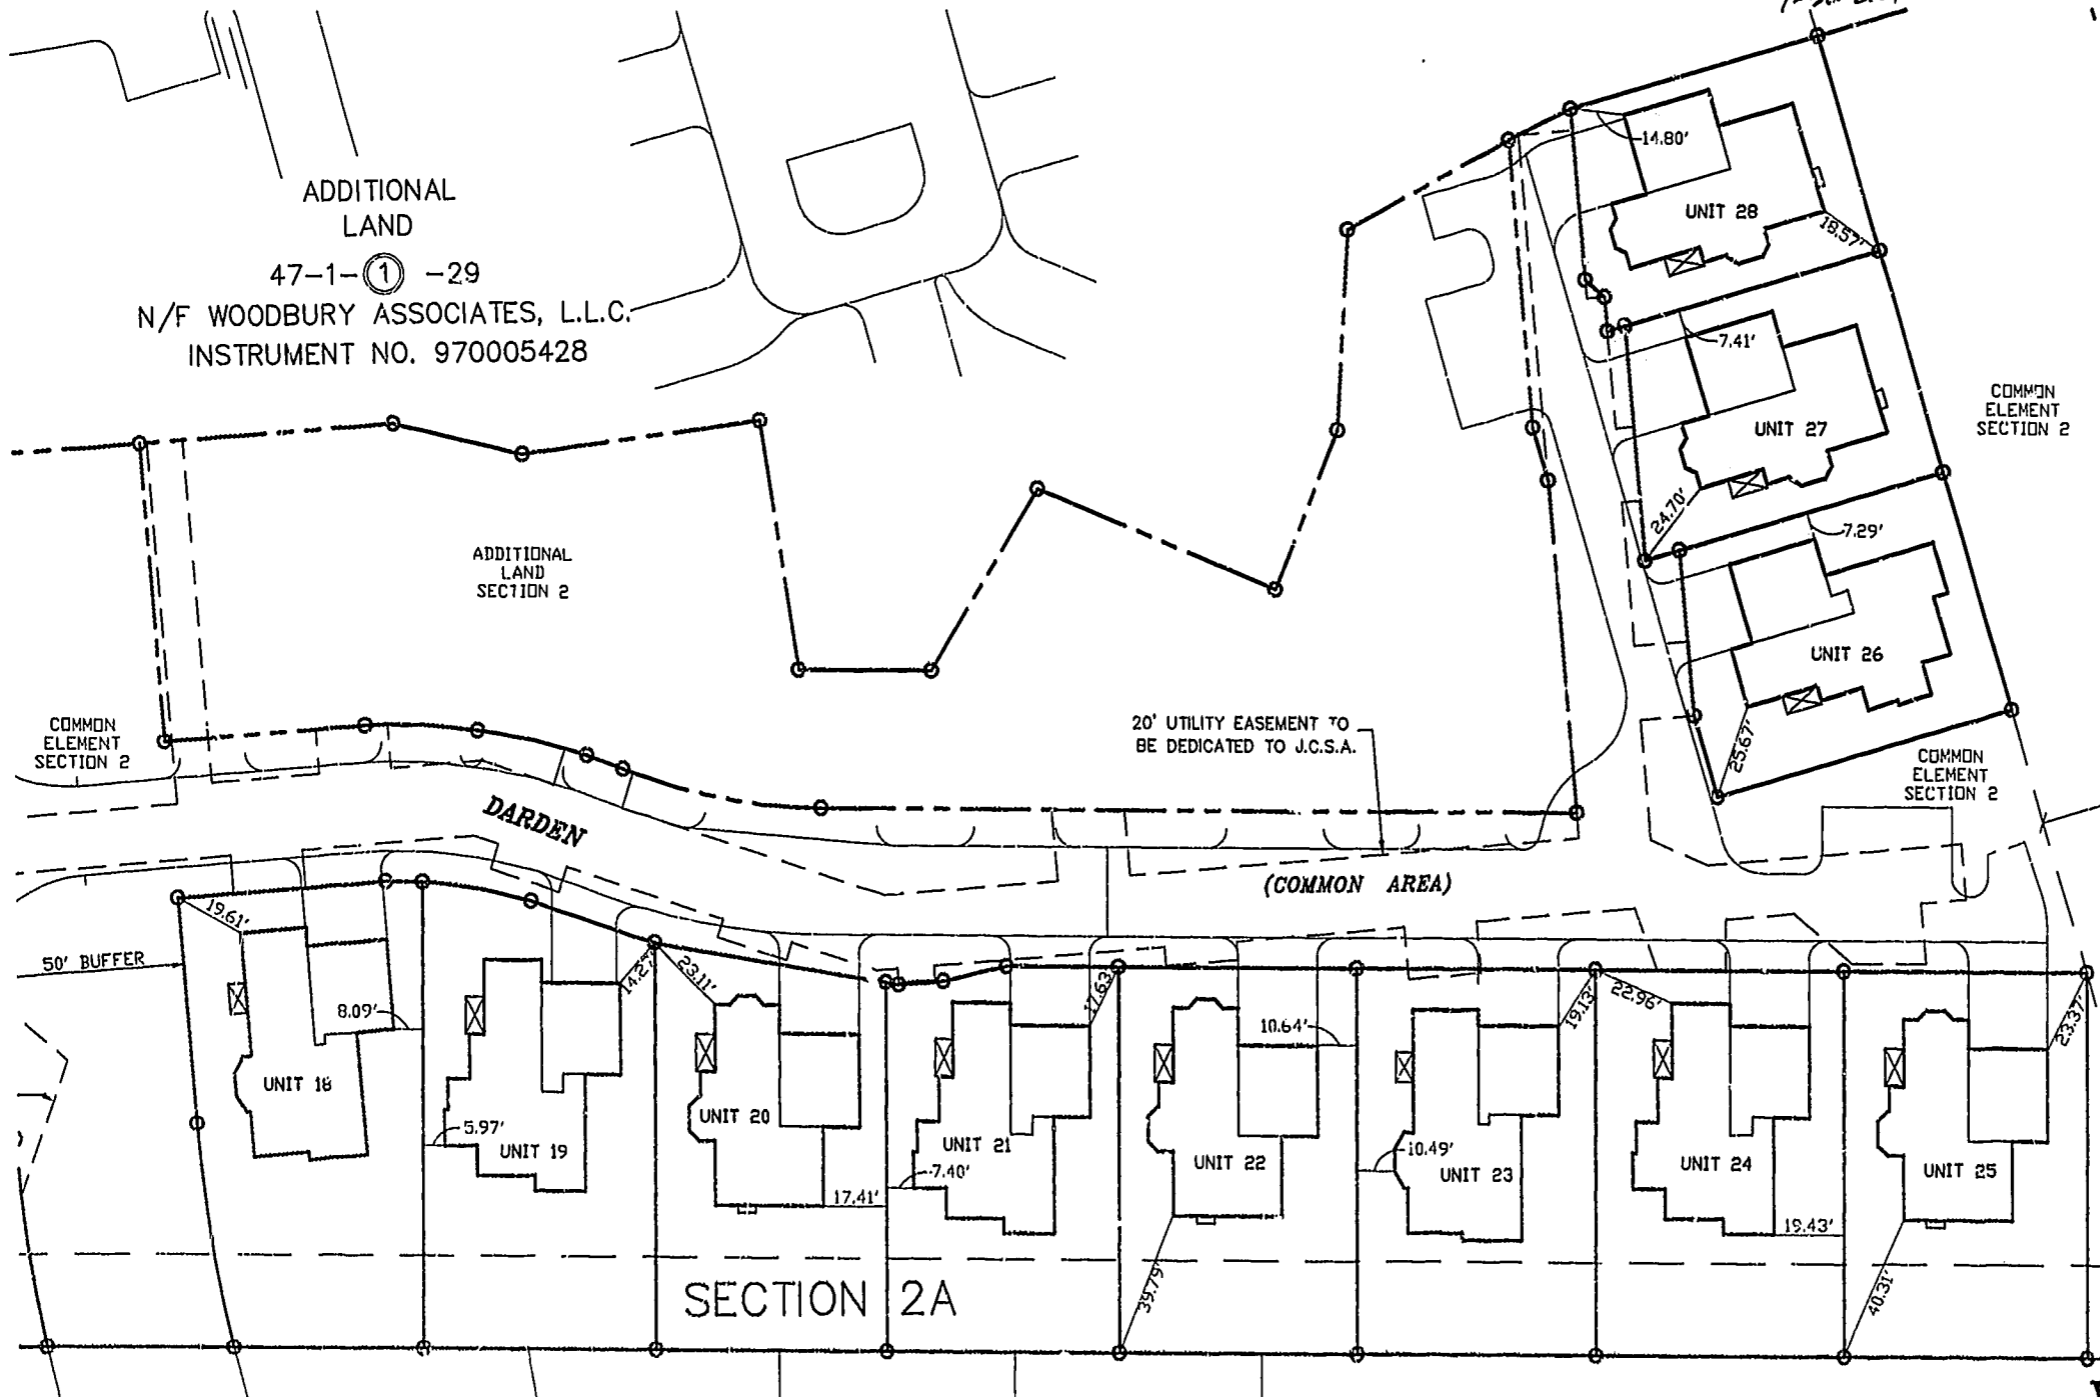

PLAT RECORDED
P.A. NO. 20-000000-25

Waterbury/James City County
12:15 PM
1/23/01
INSTRUMENT # 010001254
Douglas E. White

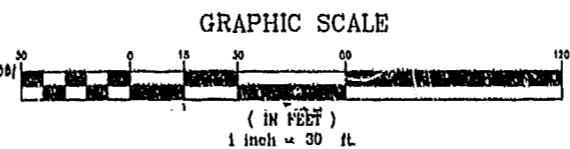

**LANDMARK
DESIGN GROUP**
Engineers Planners Surveyors
Landscape Architects Environmental Consultants
4029 IRONBOUND ROAD, SUITE 100
WILLIAMSBURG, VA 23188
TEL (757)253-2975 FAX (757)229-0049

DRAWN BY: LFV
CHKD. BY: DEW
PROJ. NO.: 1910074-000.56
DWG. NO.: 12224W