

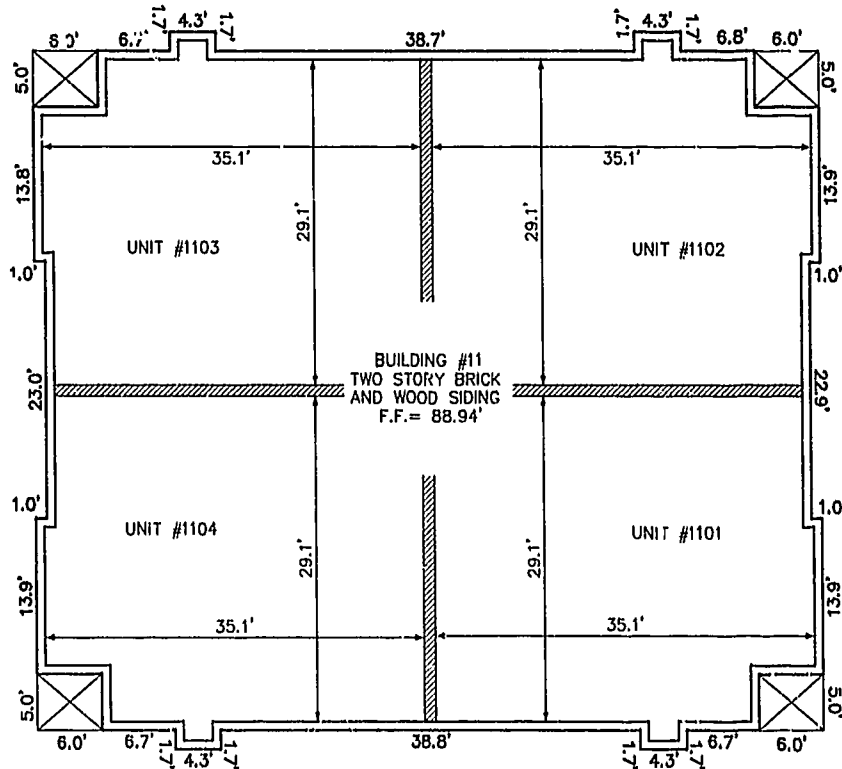


BUILDING NUMBER	UNIT NUMBER	STREET ADDRESS
11	1101	1101 WESTGATE CIRCLE
11	1102	1102 WESTGATE CIRCLE
11	1103	1103 WESTGATE CIRCLE
11	1104	1104 WESTGATE CIRCLE

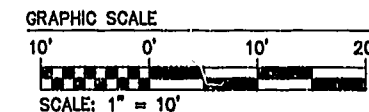

FRONT OF BUILDING  
FIRST FLOOR

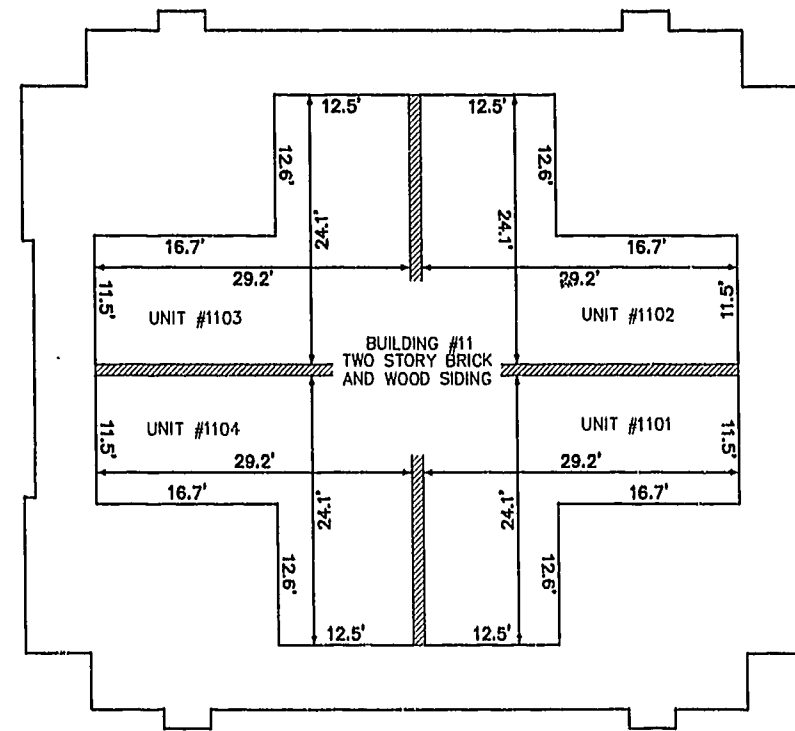


FRONT OF BUILDING  
SECOND FLOOR

Williamsburg/James City County  
 Recorded 2:49 PM day of February 2001  
 DOCUMENT # D.P. 177  
*[Signature]* Clerk


PLAT RECORDED IN  
 P.R. NO. 80 PAGE 30-35

01.24.01-10.05 8395P114.DWG JFS

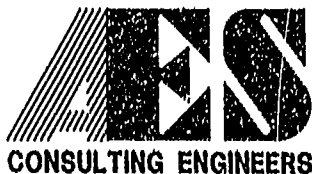

5248 Olde Towne Road, Suite 1  
 Williamsburg, Virginia 23188  
 (757) 253-0040  
 Fax (757) 220-8994

PLAT OF CONDOMINIUM  
 WESTGATE AT WILLIAMSBURG,  
 A CONDOMINIUM  
 PHASE ELEVEN  
 OWNED BY: 752 L.L.C.,  
 A VIRGINIA LIMITED LIABILITY COMPANY  
 CITY OF WILLIAMSBURG VIRGINIA

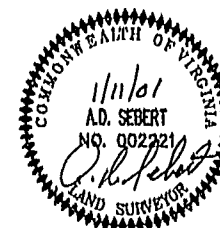

No.	DATE	REVISION / COMMENT / NOTE	BY

Designed GTW/ADS	Drawn JFS
Scale 1" = 10'	Date 1/11/01
Project No. 8395-6	
Drawing No. 4 OF 6	