

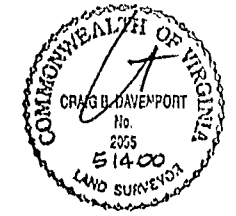


VICINITY MAP
SCALE: 1"=2000'

PLAT SHOWING
VARIABLE WIDTH UTILITY EASEMENT
 TO BE DEDICATED TO
THE CITY OF WILLIAMSBURG
 FROM
WYNDHAM PLANTATION, L.L.C.
WYNDHAM ASSOCIATES, L.L.C.
 AND
LIFE STYLE HOMES AT WYNDHAM PLANTATION, L.L.C.
 WILLIAMSBURG, VIRGINIA
 MAY 14, 2000 SCALE 1"=60'

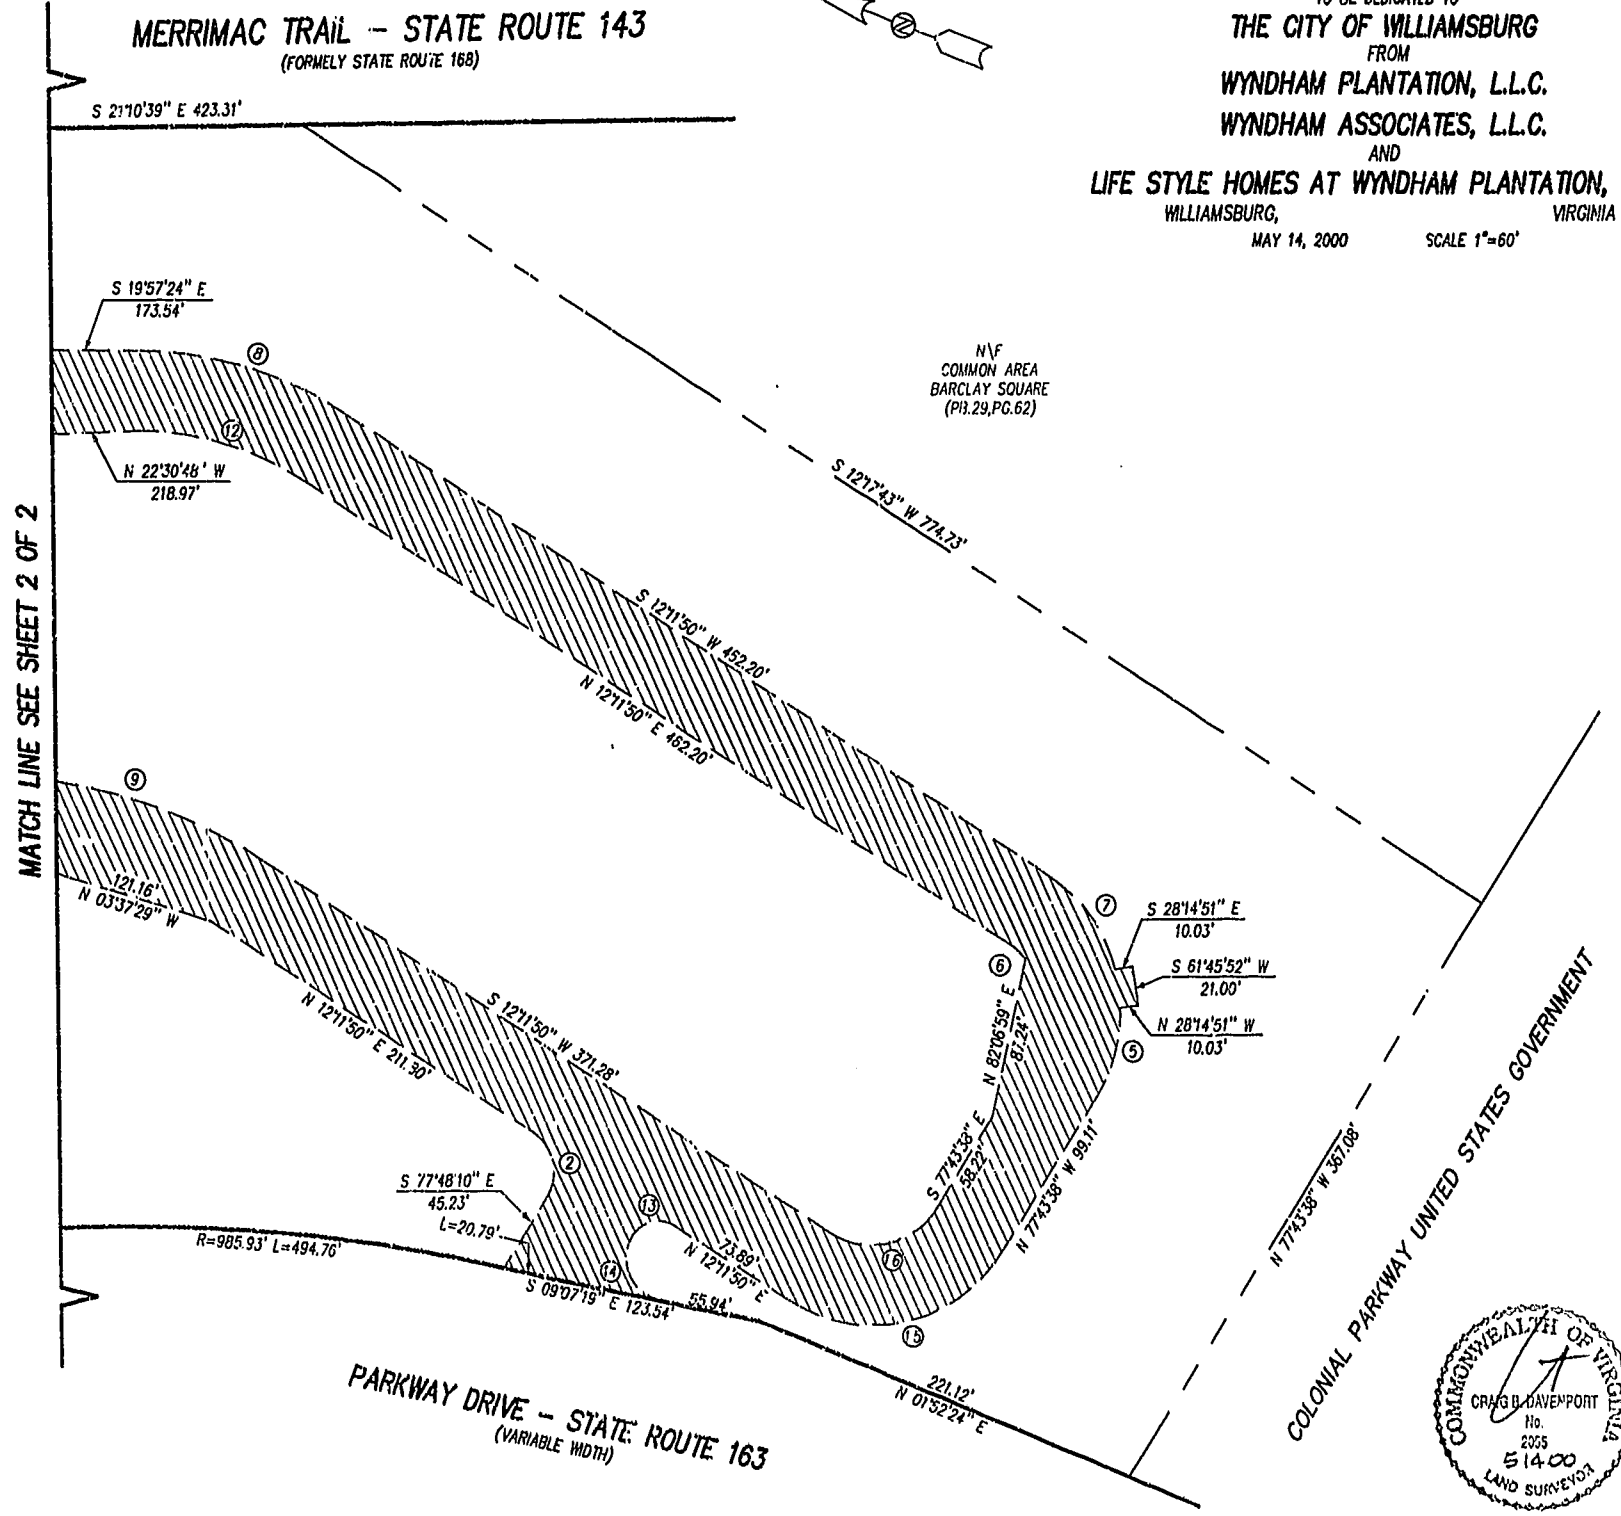

SHEET 1 OF 2

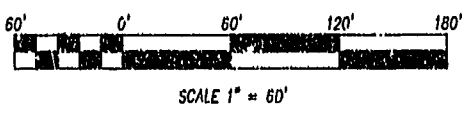

PLAT RECORDED IN
 P.D. NO. 81 PAGE 4-5

Williamsburg/James City County
 3:44 PM
 REC'D 28 MAY 2001
 DOCUMENT # 1102414
 [Signature] Clerk

SEE SHEET 2 OF 2 FOR NOTES AND CURVE TABLE

Rickmond Engineering, Inc.
 ENGINEERING SURVEYING LAND PLANNING

1643 MERRIMAC TRAIL
 WILLIAMSBURG, VA 23185
 VOICE: (757)228-1776
 FAX: (757)229-1683

VINT HILL P.O. BOX 861647647
 WARRENTON, VA 20187
 VOICE: (540)349-7730
 FAX: (540)349-7731

www.rickmond.com

CHECKED BY: CBD	DRAWN BY: CBD	SCALE: 1"=60'	DATE: 5/14/00	JOB #: 98168
--------------------	------------------	------------------	------------------	-----------------