



SECTION B-B (SHEET 5)

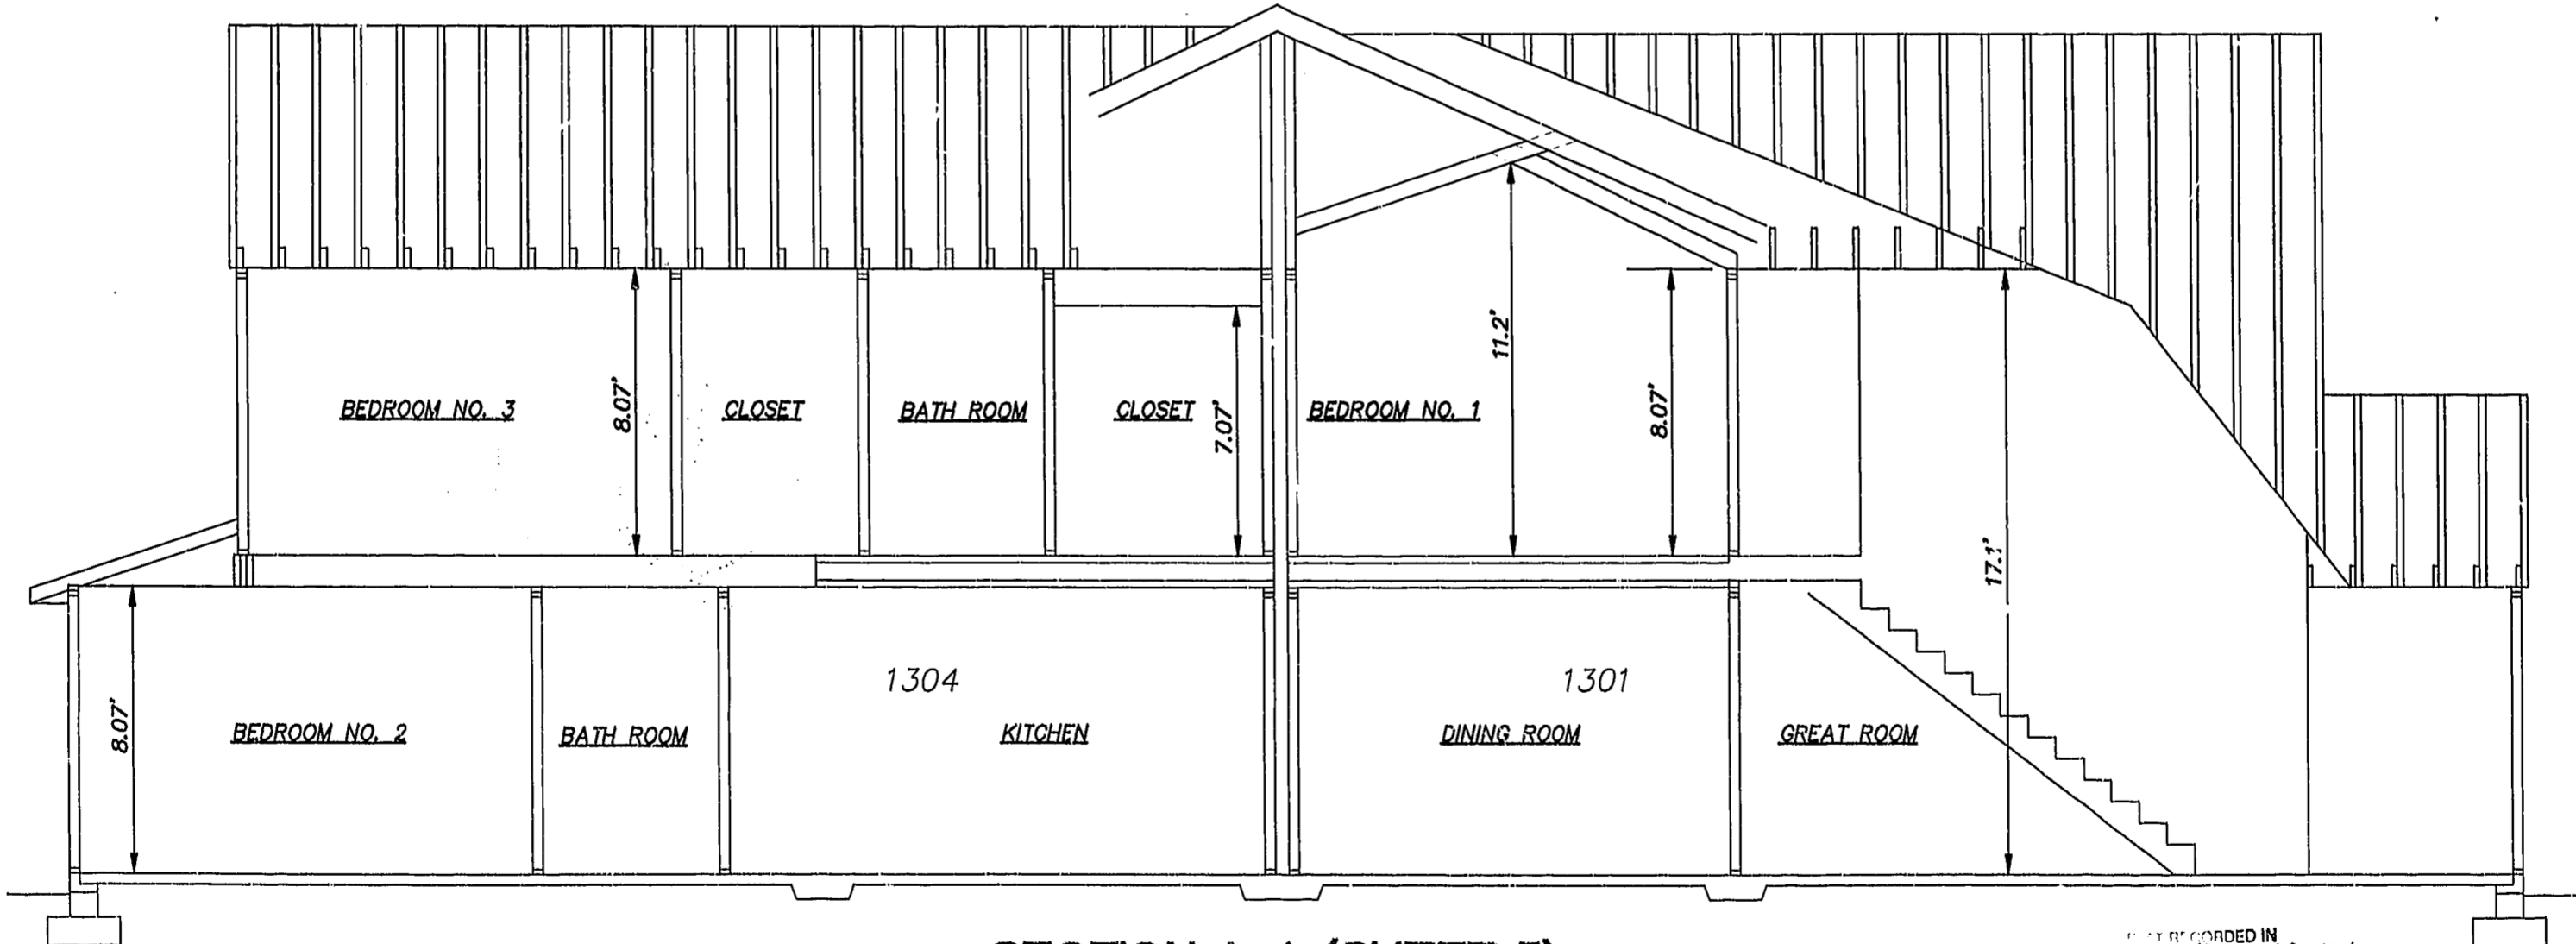

SECTION A-A (SHEET 5)


NOT RECORDED IN PAGE 19-24

JFS 04.12.01-10:39 8395P136.DWG

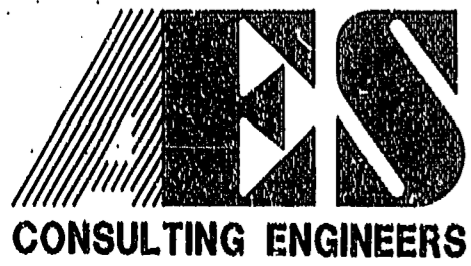

5248 Olde Towne Road, Suite 1
 Williamsburg, Virginia 23188
 (757) 253-0040
 Fax (757) 220-8994

PLAT OF CONDOMINIUM
 WESTGATE AT WILLIAMSBURG,
 A CONDOMINIUM
 PHASE THIRTEEN
 OWNED BY: 752 L.L.C.,
 A VIRGINIA LIMITED LIABILITY COMPANY
 CITY OF WILLIAMSBURG VIRGINIA

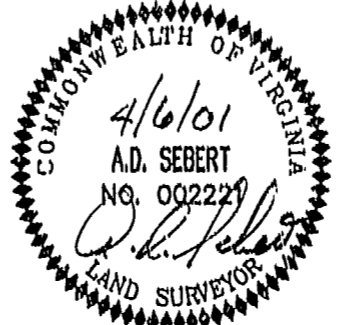

Williamsburg/James City County	
11:34 AM	19 day of April 2001
DOCUMENT # 010-517	
BETSY B. WOOLRIDGE, CLERK OF CIRCUIT COURT	
No.	DATE
REVISION / COMMENT / NOTE	
BY	

Designed GTW/ADS	Drawn AWT/JFS
Scale 1" = 4'	Date 4/6/01
Project No. 8395-6	
Drawing No. 6 OF 6	