

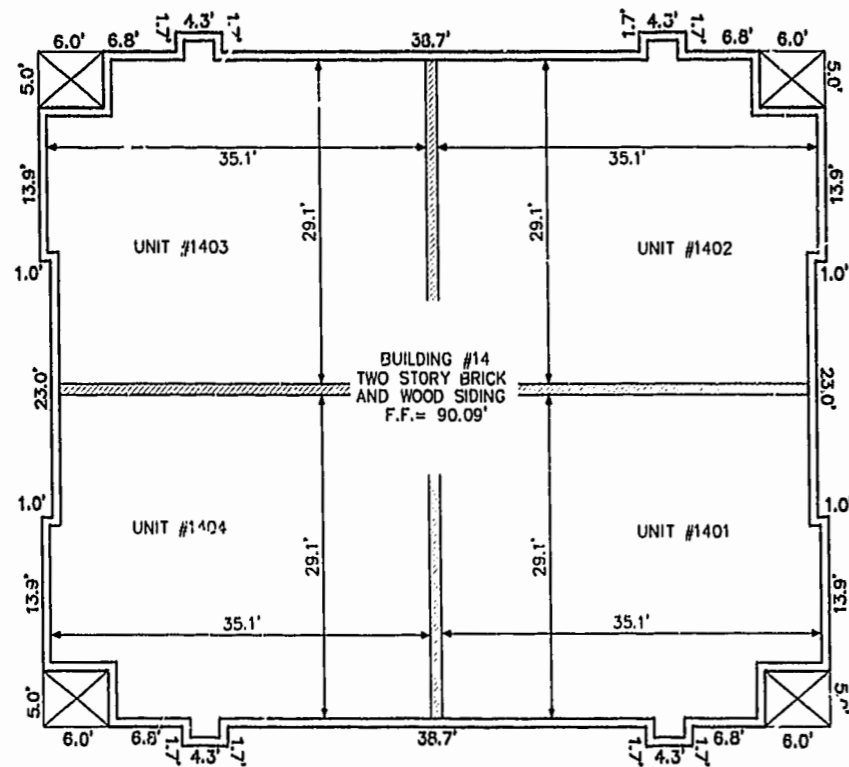


BUILDING NUMBER	UNIT NUMBER	STREET ADDRESS
14	1401	1401 WESTGATE CIRCLE
14	1402	1402 WESTGATE CIRCLE
14	1403	1403 WESTGATE CIRCLE
14	1404	1404 WESTGATE CIRCLE

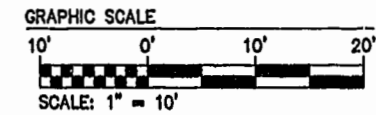


FRONT OF BUILDING
FIRST FLOOR

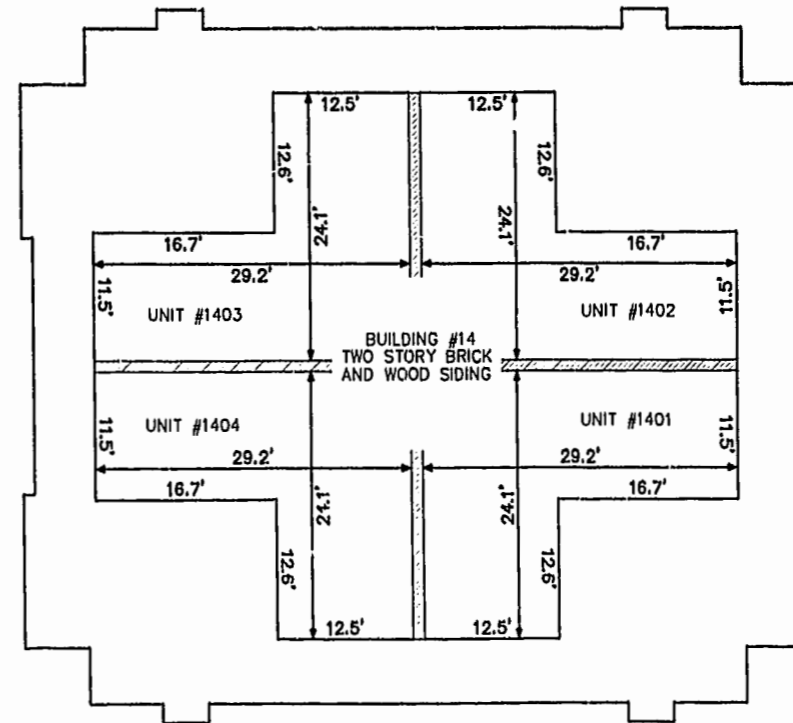

FRONT OF BUILDING
SECOND FLOOR

04.23.01-10.33 8395P14-4.DWG JFS

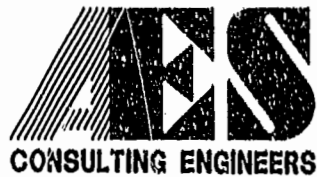

5248 Olde Towne Road, Suite 1
Williamsburg, Virginia 23188
(757) 253-0040
Fax (757) 220-8994

**PLAT OF CONDOMINIUM
WESTGATE AT WILLIAMSBURG,
A CONDOMINIUM
PHASE FOURTEEN**
OWNED BY: 752 L.L.C.,
A VIRGINIA LIMITED LIABILITY COMPANY
CITY OF WILLIAMSBURG VIRGINIA



Williamsburg/James City County

Recorded 15 day of April, 2001

DOCUMENT # 810683 11/2/1mm

Betsy B. Woolridge Clerk

BETSY B. WOOLRIDGE, CLERK OF CIRCUIT COURT

NO.	DATE	REVISION / COMMENT / NOTE	BY

Designed GTW/ADS	Drawn JFS
Scale 1" = 10'	Date 4/24/01
Project No. 8395-6	
Drawing No. 4 OF 6	