



SECTION B-B (SHEET 5)

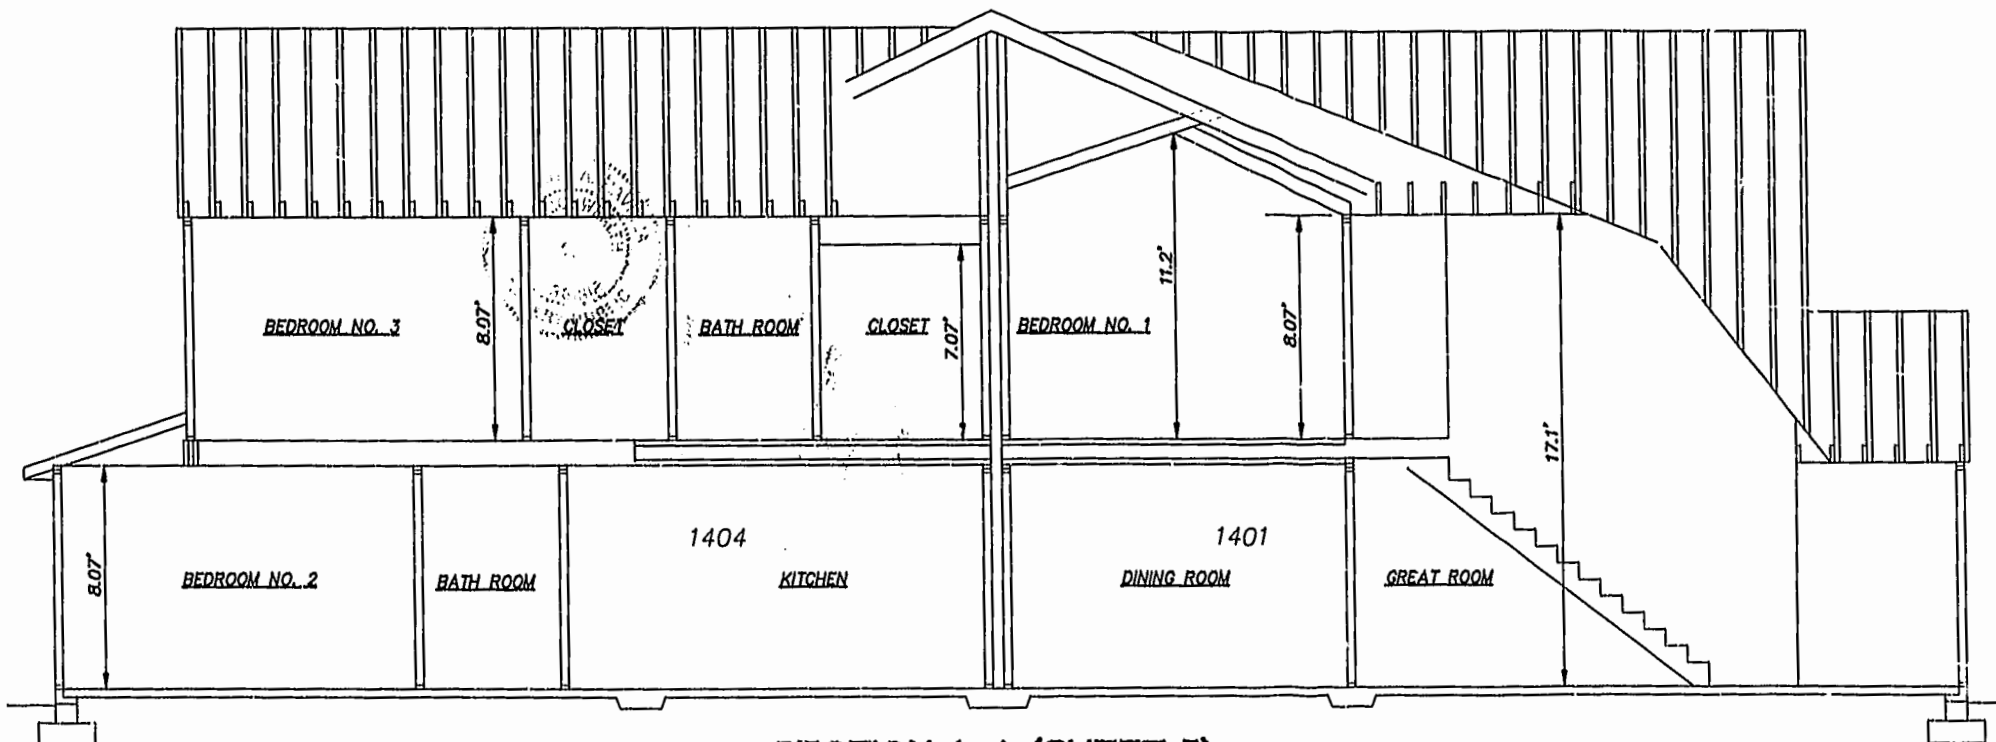

SECTION A-A (SHEET 5)

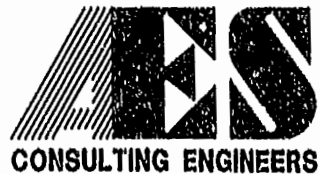

5248 Olde Towne Road, Suite 1
 Williamsburg, Virginia 23188
 (757) 253-0040
 Fax (757) 220-8994

PLAT OF CONDOMINIUM
 WESTGATE AT WILLIAMSBURG,
 A CONDOMINIUM
 PHASE FOURTEEN
 OWNED BY: 752 L.L.C.,
 A VIRGINIA LIMITED LIABILITY COMPANY
 CITY OF WILLIAMSBURG VIRGINIA



Williamsburg/James City County		
Recorded 15 day of May 2001		
DOCUMENT # 010683 11.31.01		
PLAT RECORDED IN		
P.B. NO. 87 PAGE 55		
BETSY B. WOOLRIDGE, CLERK		
No.	DATE	REVISION / COMMENT / NOTE
		BY

Designed GTW/ADS	Drawn AWT/JFS
Scale 1" = 4'	Date 4/24/01
Project No. 8395-6	
Drawing No. 6 OF 6	

J4:23.01-10:41 8395P146.DWG JFS