

Williamsburg/James City County, VA
 Recorded 15 day of May 2001
 DOCUMENT # 010008653
 Clerk
 JESSY B. WOOLRIDGE, CLERK OF CIRCUIT COURT

81 MAY 64

PLAT RECORDED IN
 P.B. NO. 81 PAGE 62-67





46-1-01-0-0001
 "GREENSPRINGS PLANTATION"
 (DB 322, PG 254)

EXIST. 20' JAMES CITY COUNTY SERVICE
 AUTHORITY SAN. SEWER EASEMENT AS
 SHOWN IN AS-BUILT LOCATION. D.B. 141 - PG. 388

EXIST. 20' DRAINAGE EASEMENT
 M.B. 65 - PG. 2

MATCH LINE - SEE SHEET 5

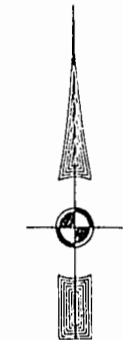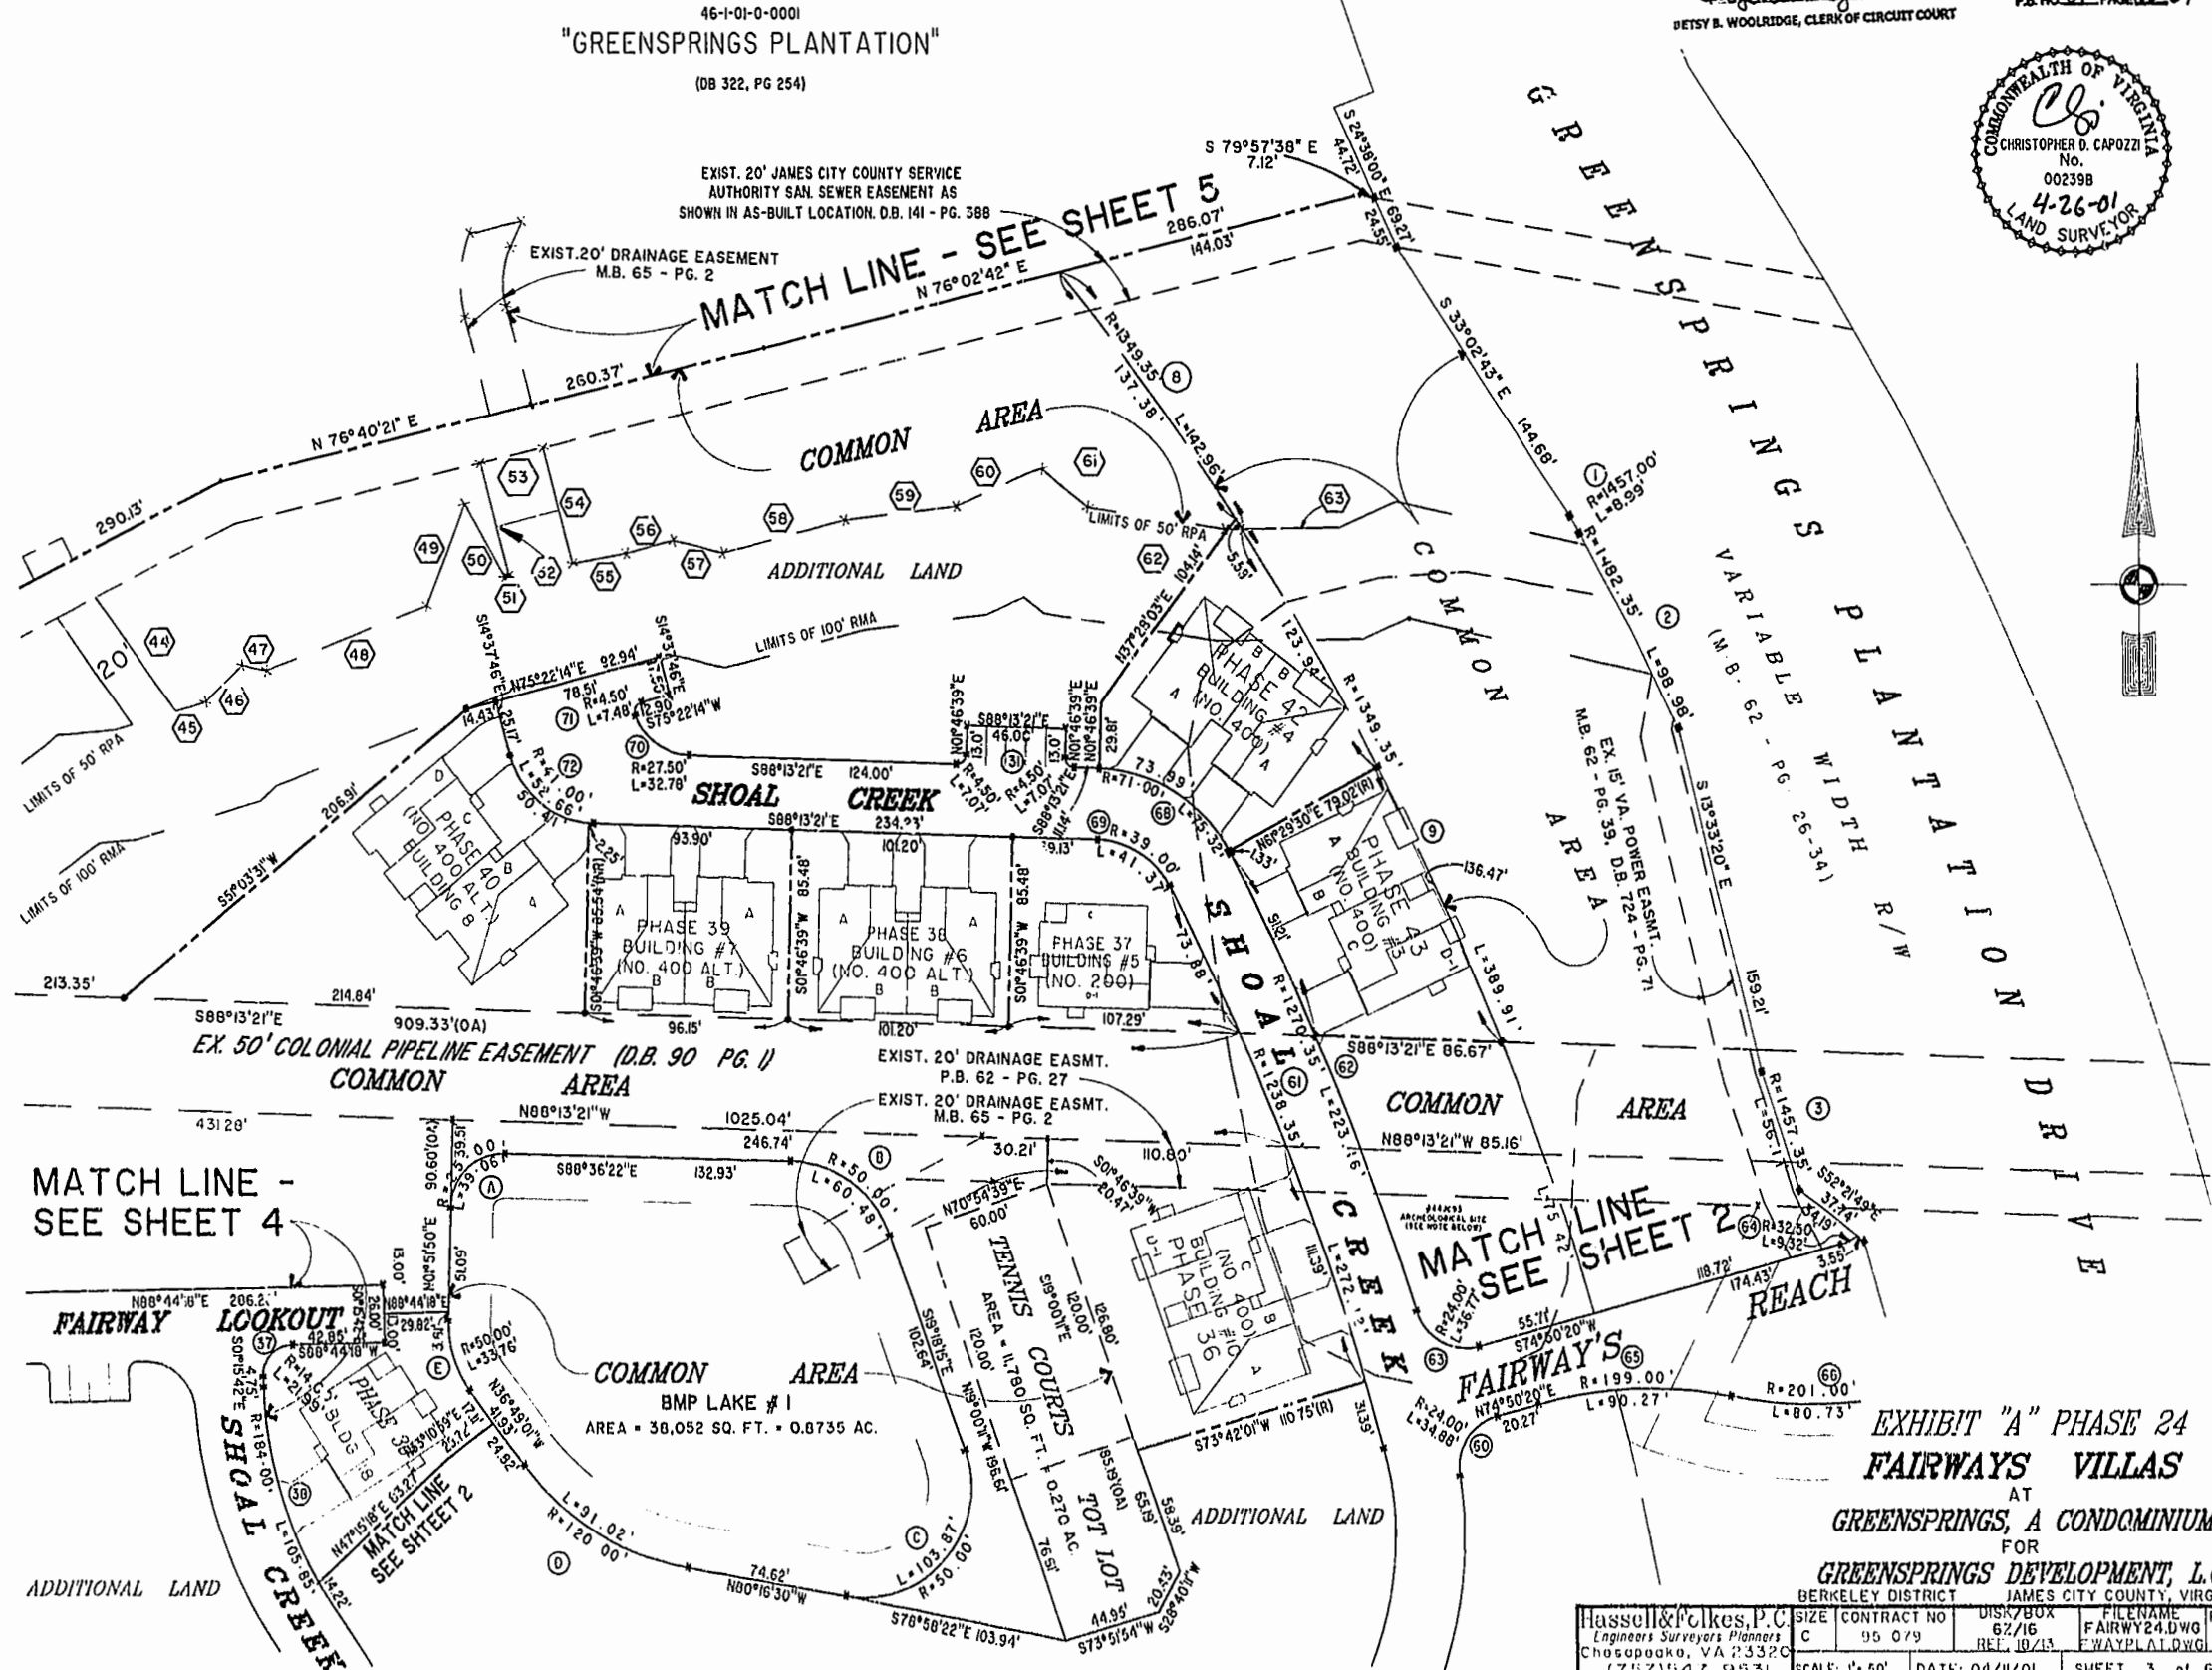

MATCH LINE -
 SEE SHEET 4

MATCH LINE
 SEE SHEET 2

EXHIBIT "A" PHASE 24
 FAIRWAYS VILLAS
 AT
 GREENSPRINGS, A CONDOMINIUM
 FOR
 GREENSPRINGS DEVELOPMENT, L.C.
 BERKELEY DISTRICT JAMES CITY COUNTY, VIRGINIA

Hassell & Folkes, P.C. Engineers Surveyors Planners Chesapeake, VA 23320 (757)547-9531	SIZE C	CONTRACT NO 95 079	DISK/BOX 62/16 REL: 10/13	FILENAME FAIRWAY24.DWG FWAYPLAT.DWG	REV.
SCALE: 1" = 30'	DATE: 04/11/01	SHEET 3 of 6			