

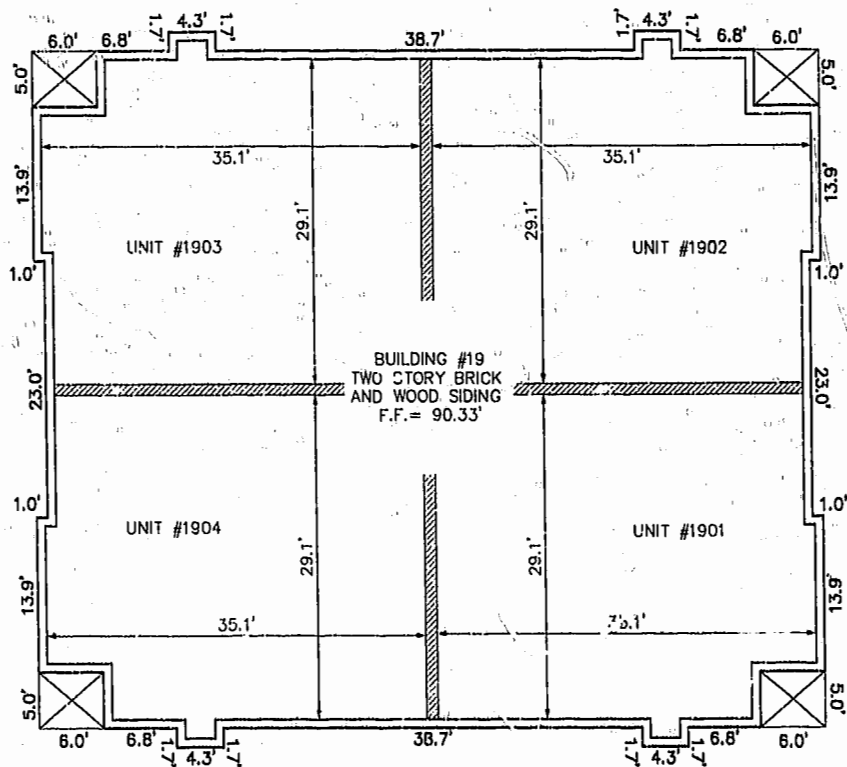


BUILDING NUMBER	UNIT NUMBER	STREET ADDRESS
19	1901	1901 WESTGATE CIRCLE
19	1902	1902 WESTGATE CIRCLE
19	1903	1903 WESTGATE CIRCLE
19	1904	1904 WESTGATE CIRCLE

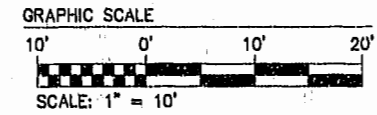


FRONT OF BUILDING
FIRST FLOOR

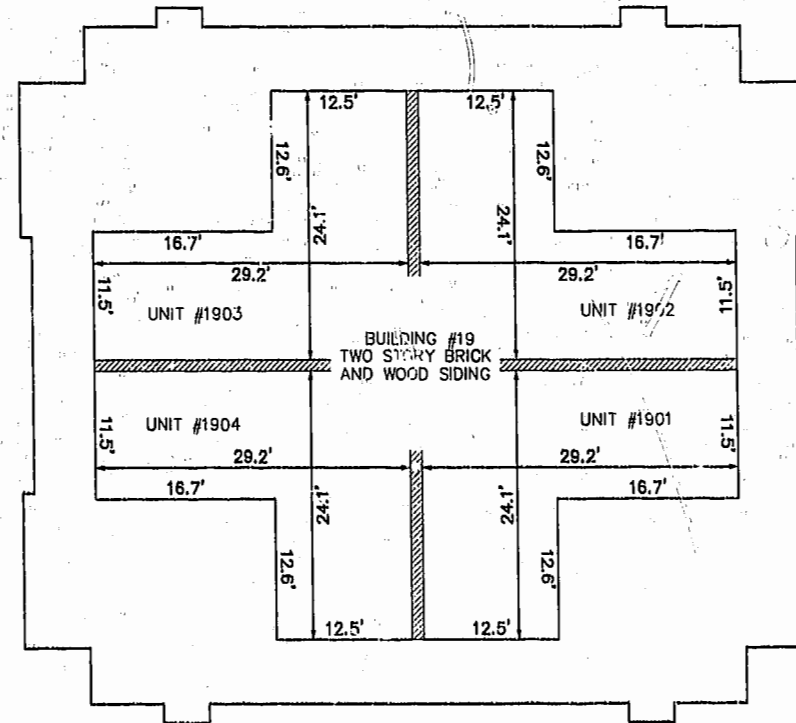

FRONT OF BUILDING
SECOND FLOOR

05.23.01-38.58 8395P154.DWG

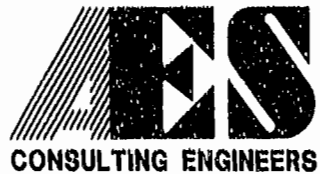

5248 Olde Towne Road, Suite 1
Williamsburg, Virginia 23188
(757) 253-0040
Fax (757) 220-8994

**PLAT OF CONDOMINIUM
WESTGATE AT WILLIAMSBURG,
A CONDOMINIUM
PHASE FIFTEEN**
OWNED BY: 752 L.L.C.,
A VIRGINIA LIMITED LIABILITY COMPANY
CITY OF WILLIAMSBURG VIRGINIA



Williamsburg/James City County		PLAT RECORDED IN
Recorded <u>6</u> day of <u>July</u> , 2001	2:27pm	P.B. NO. <u>62</u> PAGE <u>35</u>
DOCUMENT # <u>011004</u>		<u>40</u>
No. DATE	REVISION / COMMENT / NOTE	BY

Designed GTW/ADS	Drawn JFS
Scale 1" = 10'	Date 5/25/01
Project No. 8395-6	
Drawing No. 4 OF 6	