

Williamsburg/James City County
Recorded 2:51 PM 25 day of July 2001
Docu: 010013078
Betsy B. Woolridge, Clerk



46-1-01-0-0001
"GREENSPRINGS PLANTATION"
(OB 322, PG 254)



EXIST. 20' JAMES CITY COUNTY SERVICE
AUTHORITY SAN. SEWER EASEMENT AS
SHOWN IN AS-BUILT LOCATION. D.B. 141 - PG. 388

EXIST. 20' DRAINAGE EASEMENT
M.B. 65 - PG. 2

MATCH LINE - SEE SHEET 5
N 76°02'42" E
260.37'

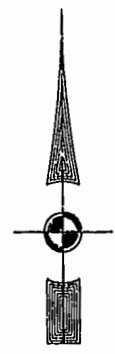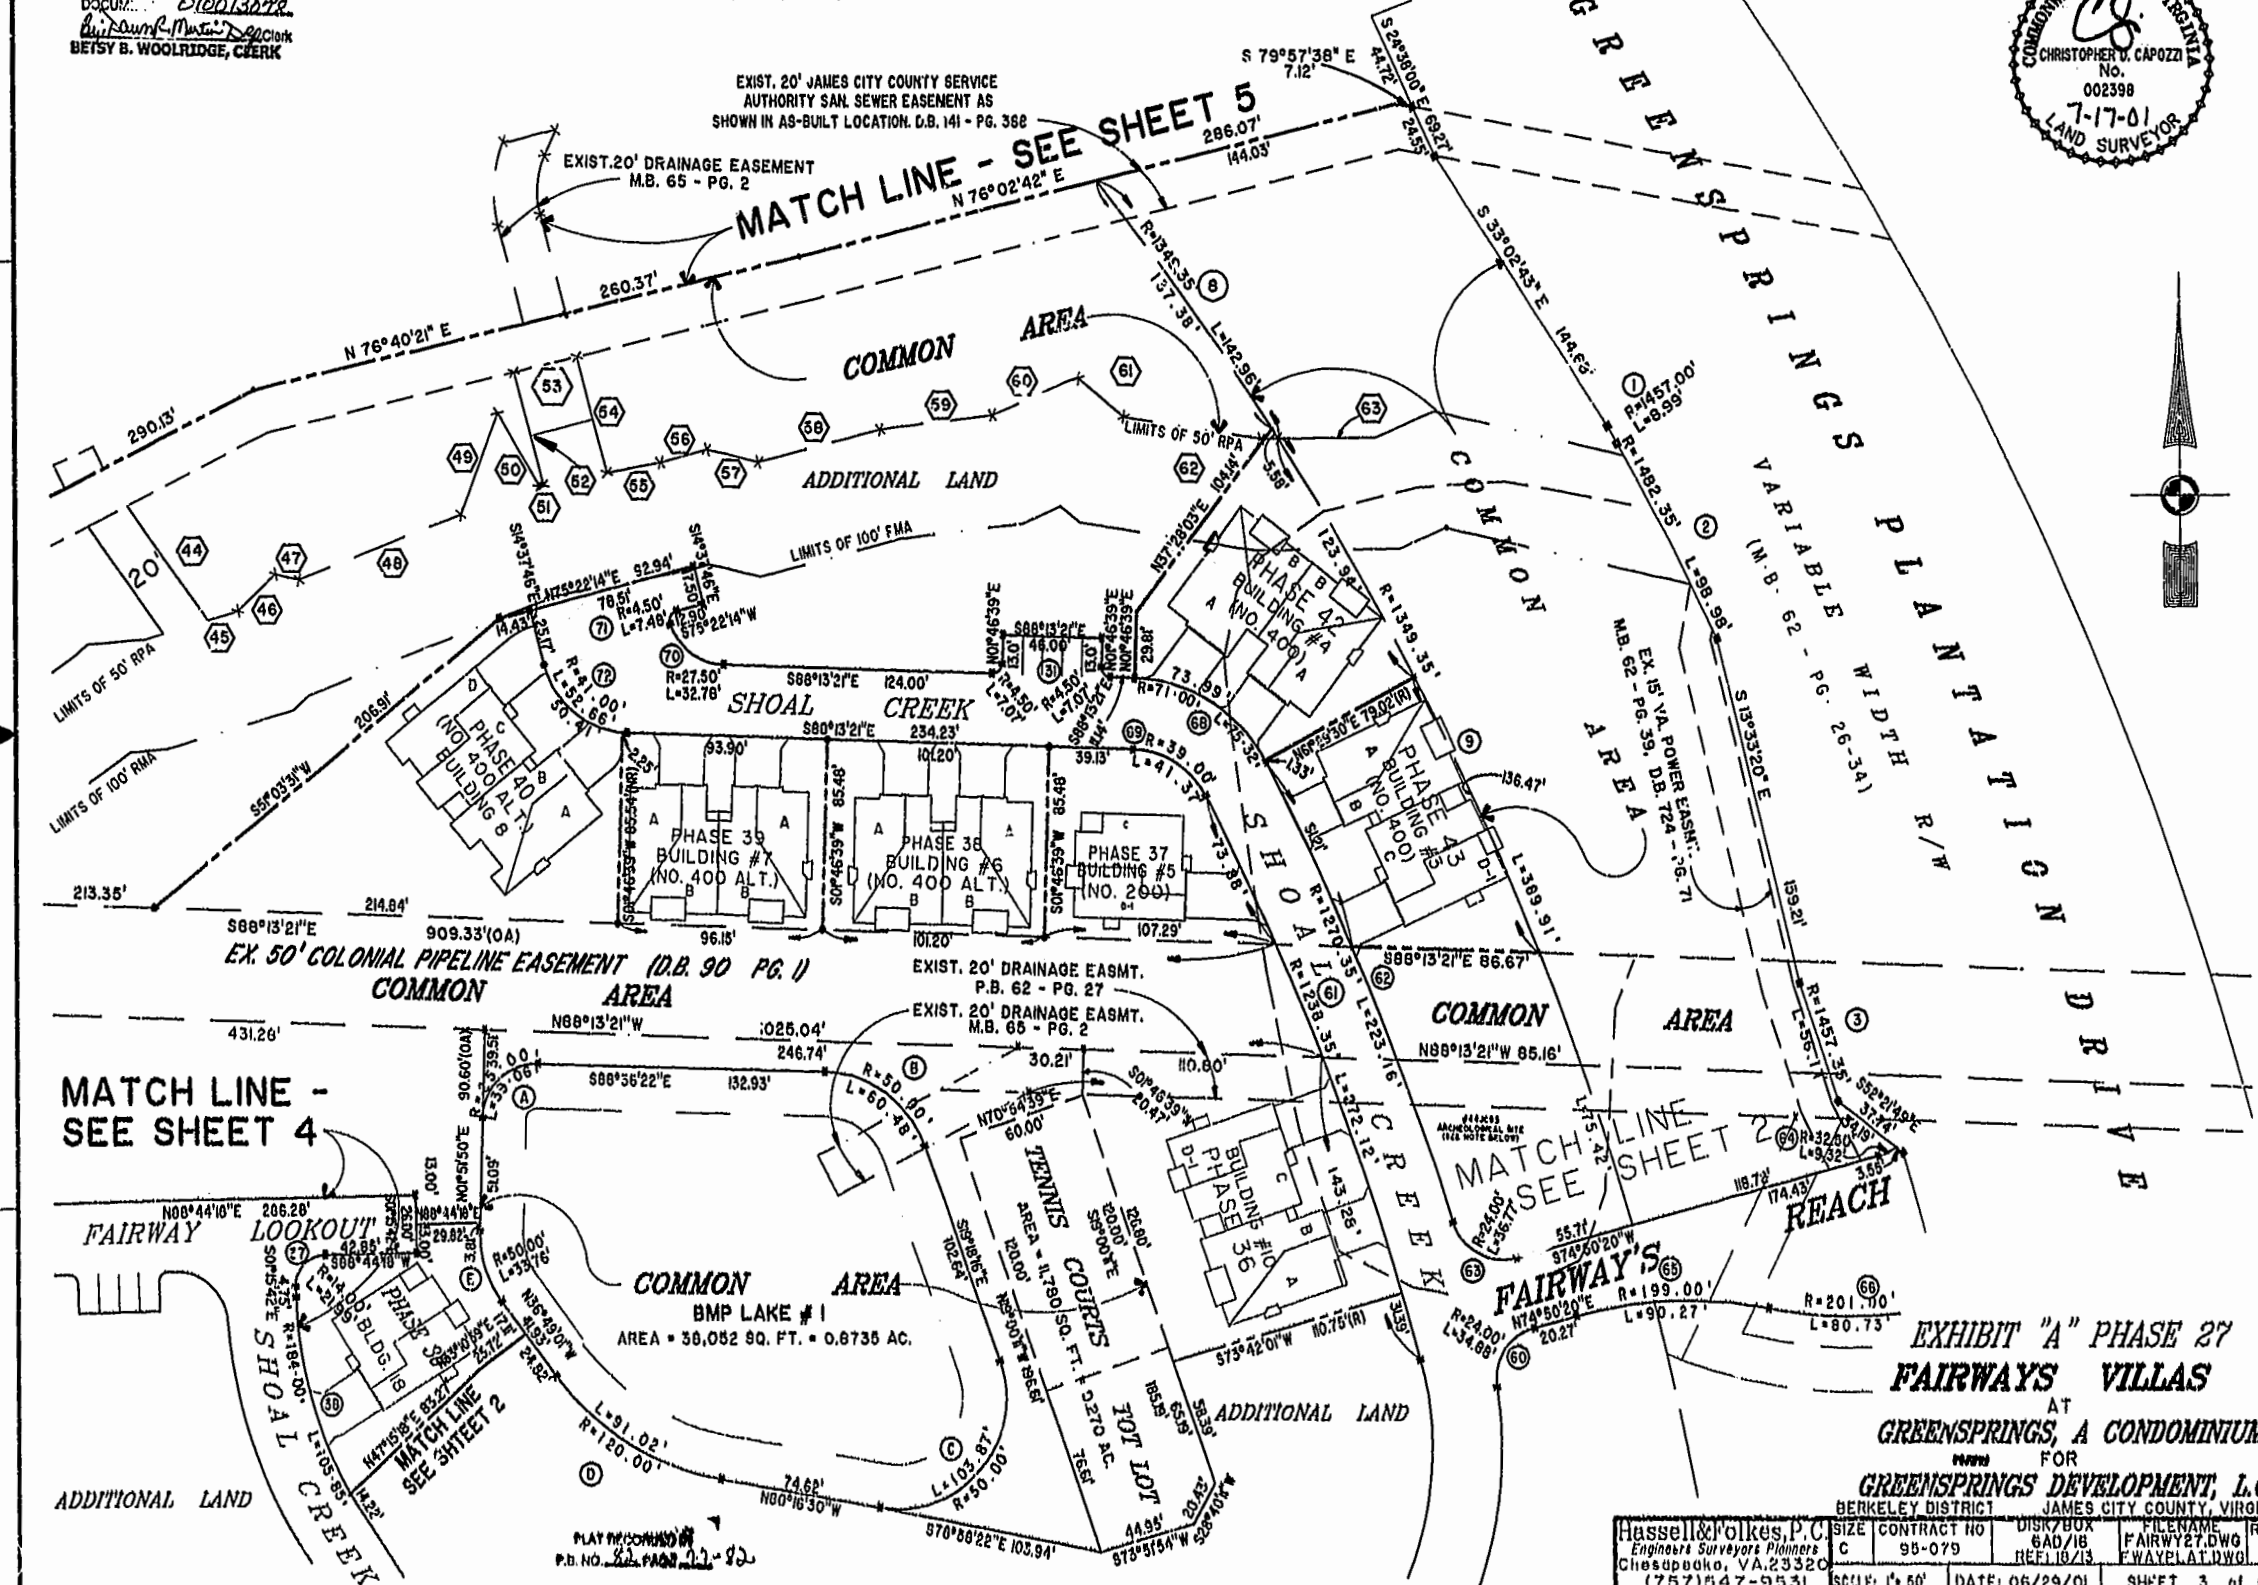

MATCH LINE -
SEE SHEET 4

MATCH LINE
SEE SHEET 20

EXHIBIT "A" PHASE 27
FAIRWAYS VILLAS
AT
GREENSPRINGS, A CONDOMINIUM
FOR
GREENSPRINGS DEVELOPMENT, L.C.
BERKELEY DISTRICT JAMES CITY COUNTY, VIRGINIA

Hassell & Volkes, P.C. Engineers Surveyors Planners Chesapeake, VA, 23320 (757) 547-9531	SIZE CONTRACT NO C 95-079	DISK/BOX 6AD/18 REF. 18/13	FILENAME FAIRWAY27.DWG FWAYELAT.DWG	REV.
SCALE: 1" = 60'	DATE: 06/29/01	SHEET 3 of 6		