

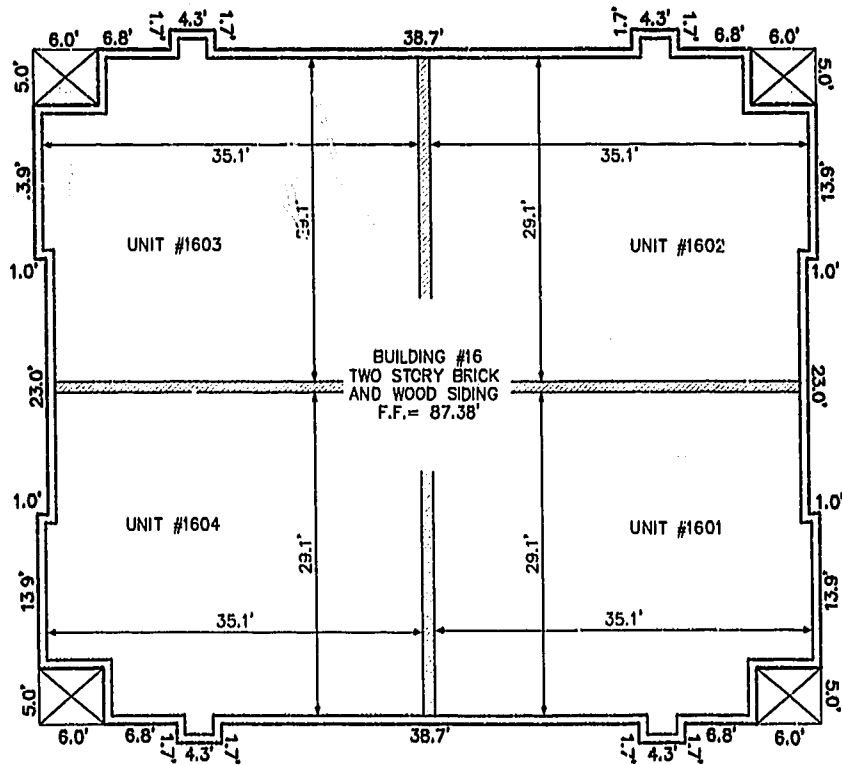



BUILDING NUMBER	UNIT NUMBER	STREET ADDRESS
16	1601	1601 WESTGATE CIRCLE
16	1602	1602 WESTGATE CIRCLE
16	1603	1603 WESTGATE CIRCLE
16	1604	1604 WESTGATE CIRCLE

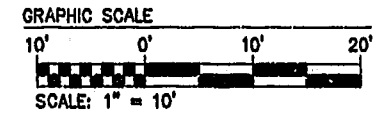

FRONT OF BUILDING  
FIRST FLOOR

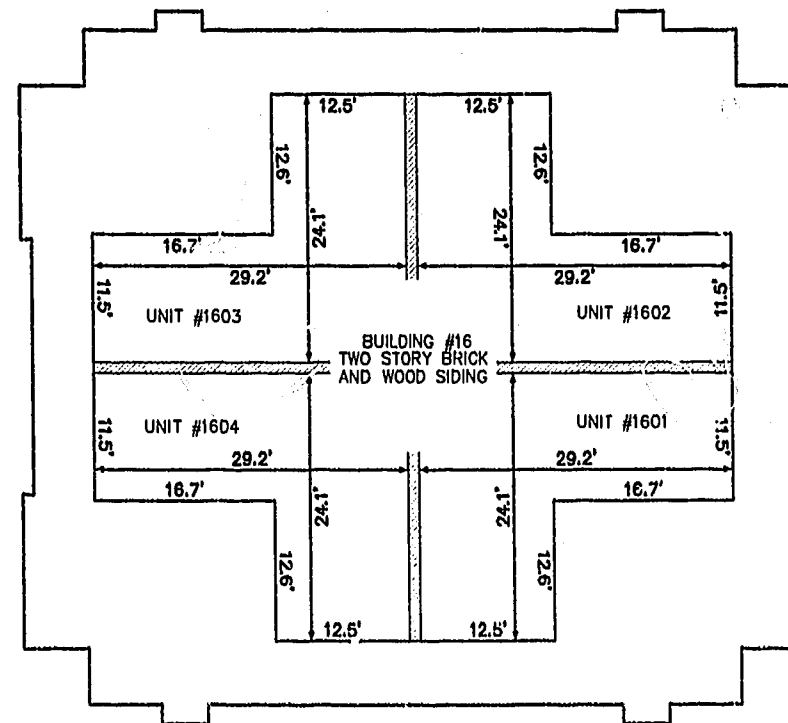


FRONT OF BUILDING  
SECOND FLOOR

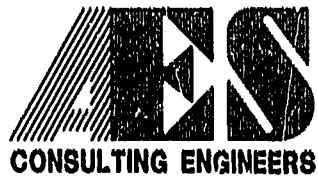

5248 Olde Towne Road, Suite 1  
Williamsburg, Virginia 23188  
(757) 253-0040  
Fax (757) 220-8994

PLAT OF CONDOMINIUM  
WESTGATE AT WILLIAMSBURG,  
A CONDOMINIUM  
PHASE SEVENTEEN  
OWNED BY: 752 L.L.C.,  
A VIRGINIA LIMITED LIABILITY COMPANY  
CITY OF WILLIAMSBURG VIRGINIA

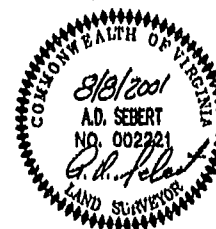

City of Williamsburg & County of James City		
Circuit Court: This PLAT was recorded on		
August 2001		
DOCUMENT # 002221		
BETSY B. WOOLRIDGE, CLERK		
Damon R. M... Dep. Clerk		
No.	DATE	REVISION / COMMENT / NOTE

Designed GTW/ADS	Drawn JFS
Scale 1" = 10'	Date 8/18/01
Project No. 8395-6	
Drawing No. 4 OF 6	