



SECTION B-B (SHEET 5)

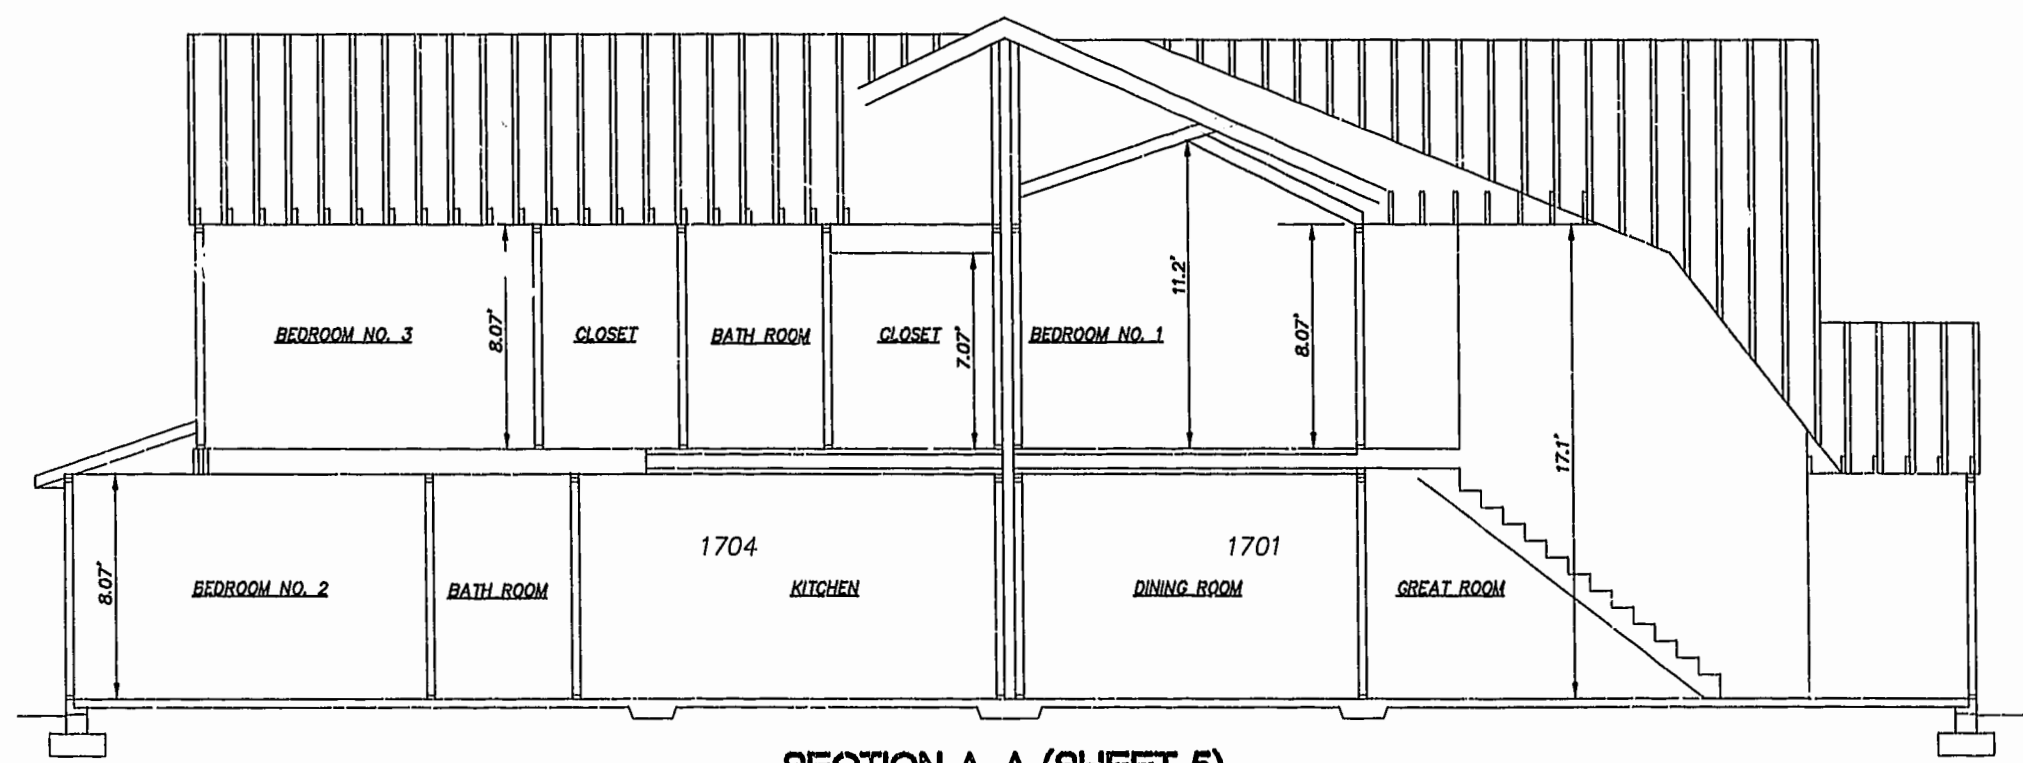

SECTION A-A (SHEET 5)

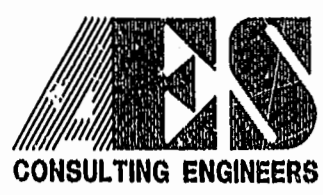

5248 Olde Towne Road, Suite 1
 Williamsburg, Virginia 23189
 (757) 253-0040
 Fax (757) 220-8994

PLAT OF CONDOMINIUM
 WESTGATE AT WILLIAMSBURG,
 A CONDOMINIUM
 PHASE EIGHTEEN
 OWNED BY: 752 L.L.C.,
 A VIRGINIA LIMITED LIABILITY COMPANY
 CITY OF WILLIAMSBURG VIRGINIA



City of Williamsburg & County of James City Circuit Court: This PLAT was recorded on <i>13 Oct. 2001</i> at <i>12:14</i> <i>PM</i> , P.B.# <i>PG-25-30</i> DOCUMENT # <i>011395</i> BETSY B. WOOLRIDGE, CLERK <i>Betsy B. Woolridge</i> Dep. Clerk		
No.	DATE	REVISION / COMMENT / NOTE
		BY

Designed GTW/ADS	Drawn AWT/JFS
Scale 1" = 4'	Date 8/27/01
Project No. 8395-6	
Drawing No. 6 OF 6	